


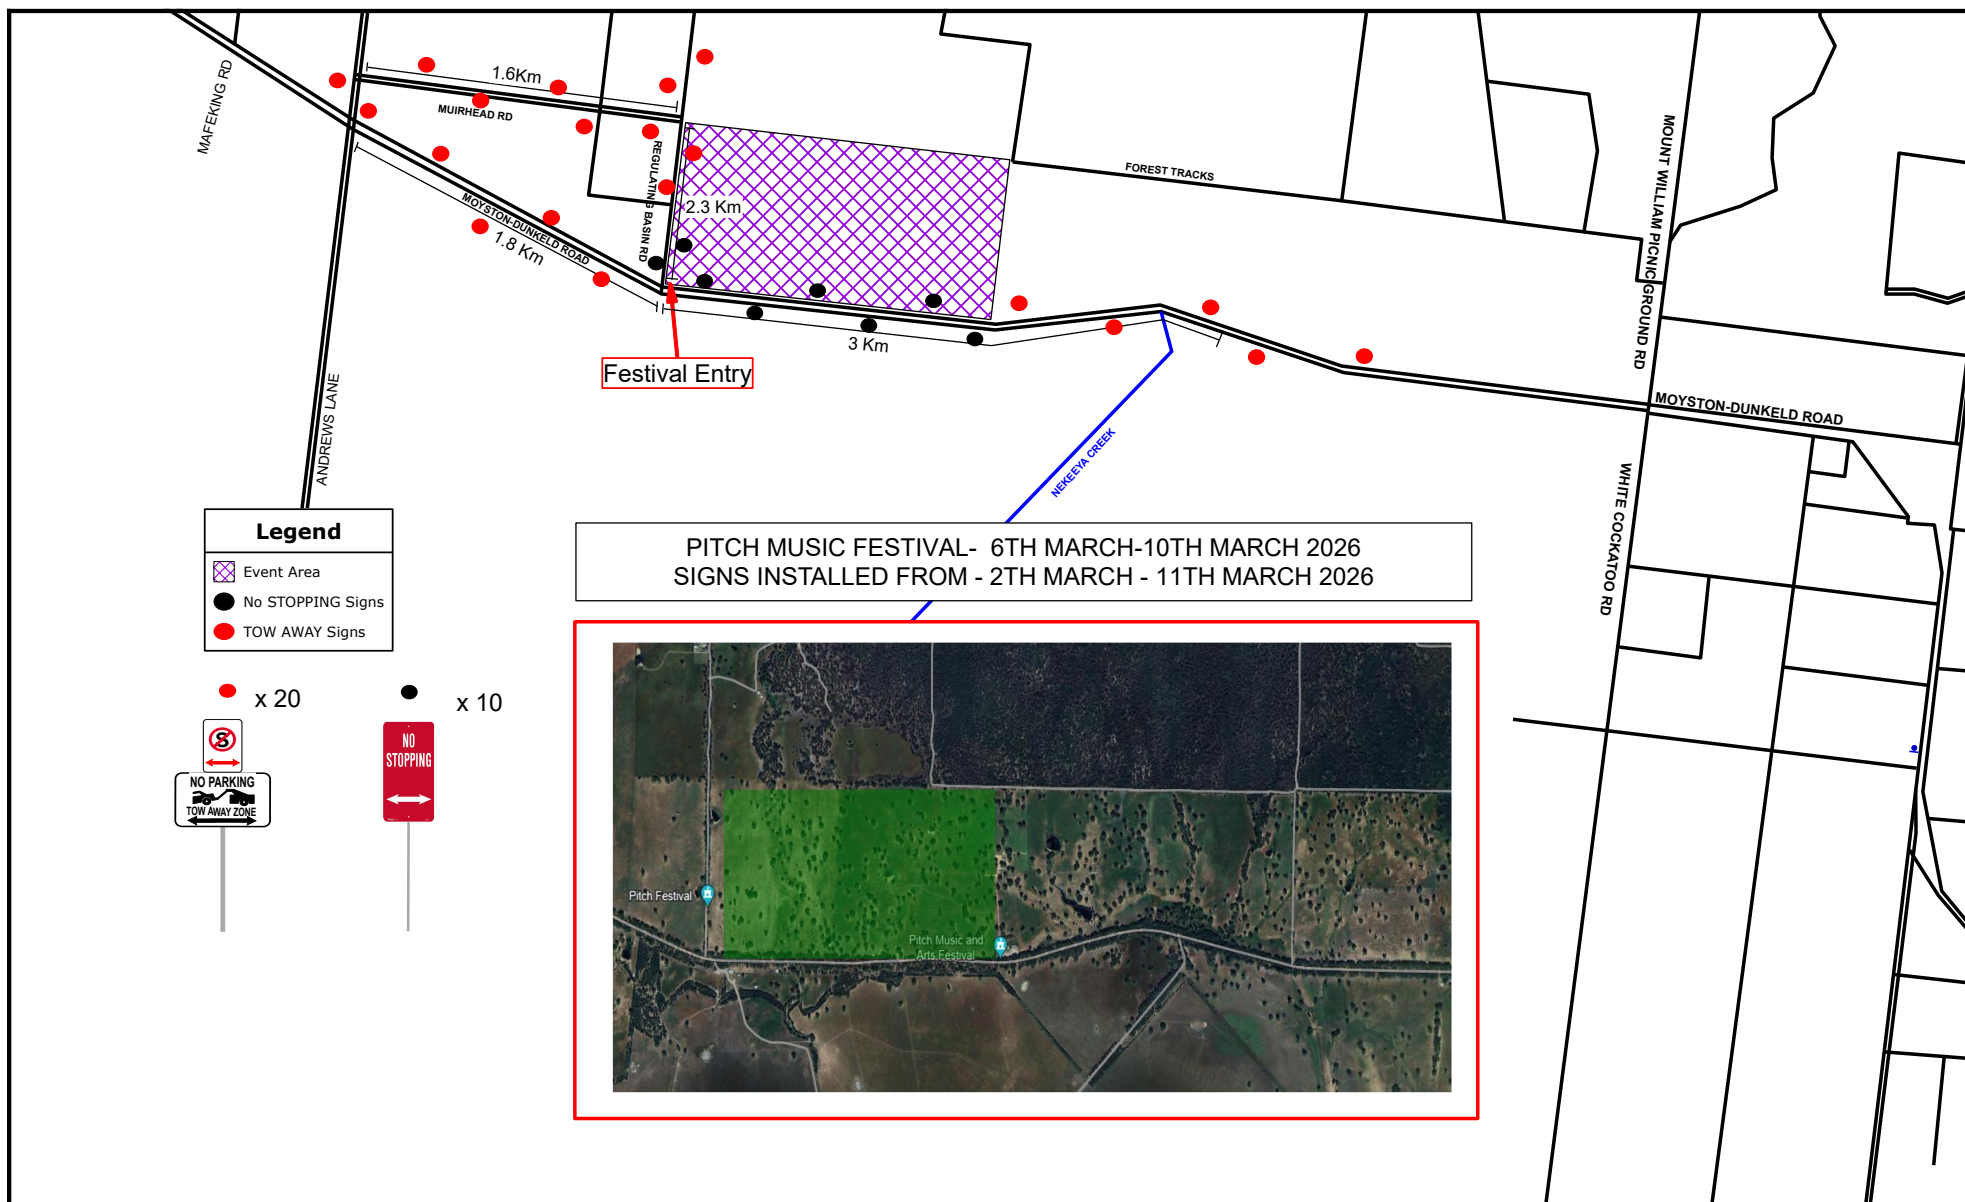

Location: Moyston-Dunkeld Road, Moyston

Client: Pitch Music Festival

Job Description: Tow Away Signage

Scope of Works: Music Festival

Council: Ararat Rural City Council

Author: Rebecca May



PLAN NOT
TO SCALE

DOME
TRAFFIC

75 Spavin Drive, Sunbury Victoria 3429
P.O. Box 38, Sunbury Victoria 3429
Telephone: (03) 8746 9000 Fax: (03) 8746 9111
www.dometraffic.com.au
Email: rebecca@dometraffic.com.au ph:0438550902

Aftercare Plan Required: No

MOA Required for Works: No / Council Approval

Start Date:

End Date:

Drawing No: 06-0125

Revision: 01

Melway Ref: X926 E2

Created: 6/10/2025