


**CONCEPT PLAN
NOT FOR CONSTRUCTION**

Legend - Concept plan

-  Indicates the direction of existing signs
-  Indicates the direction of new signs
-  Indicates the accessible parking space
-  Indicates the bollard at the entry of shared area

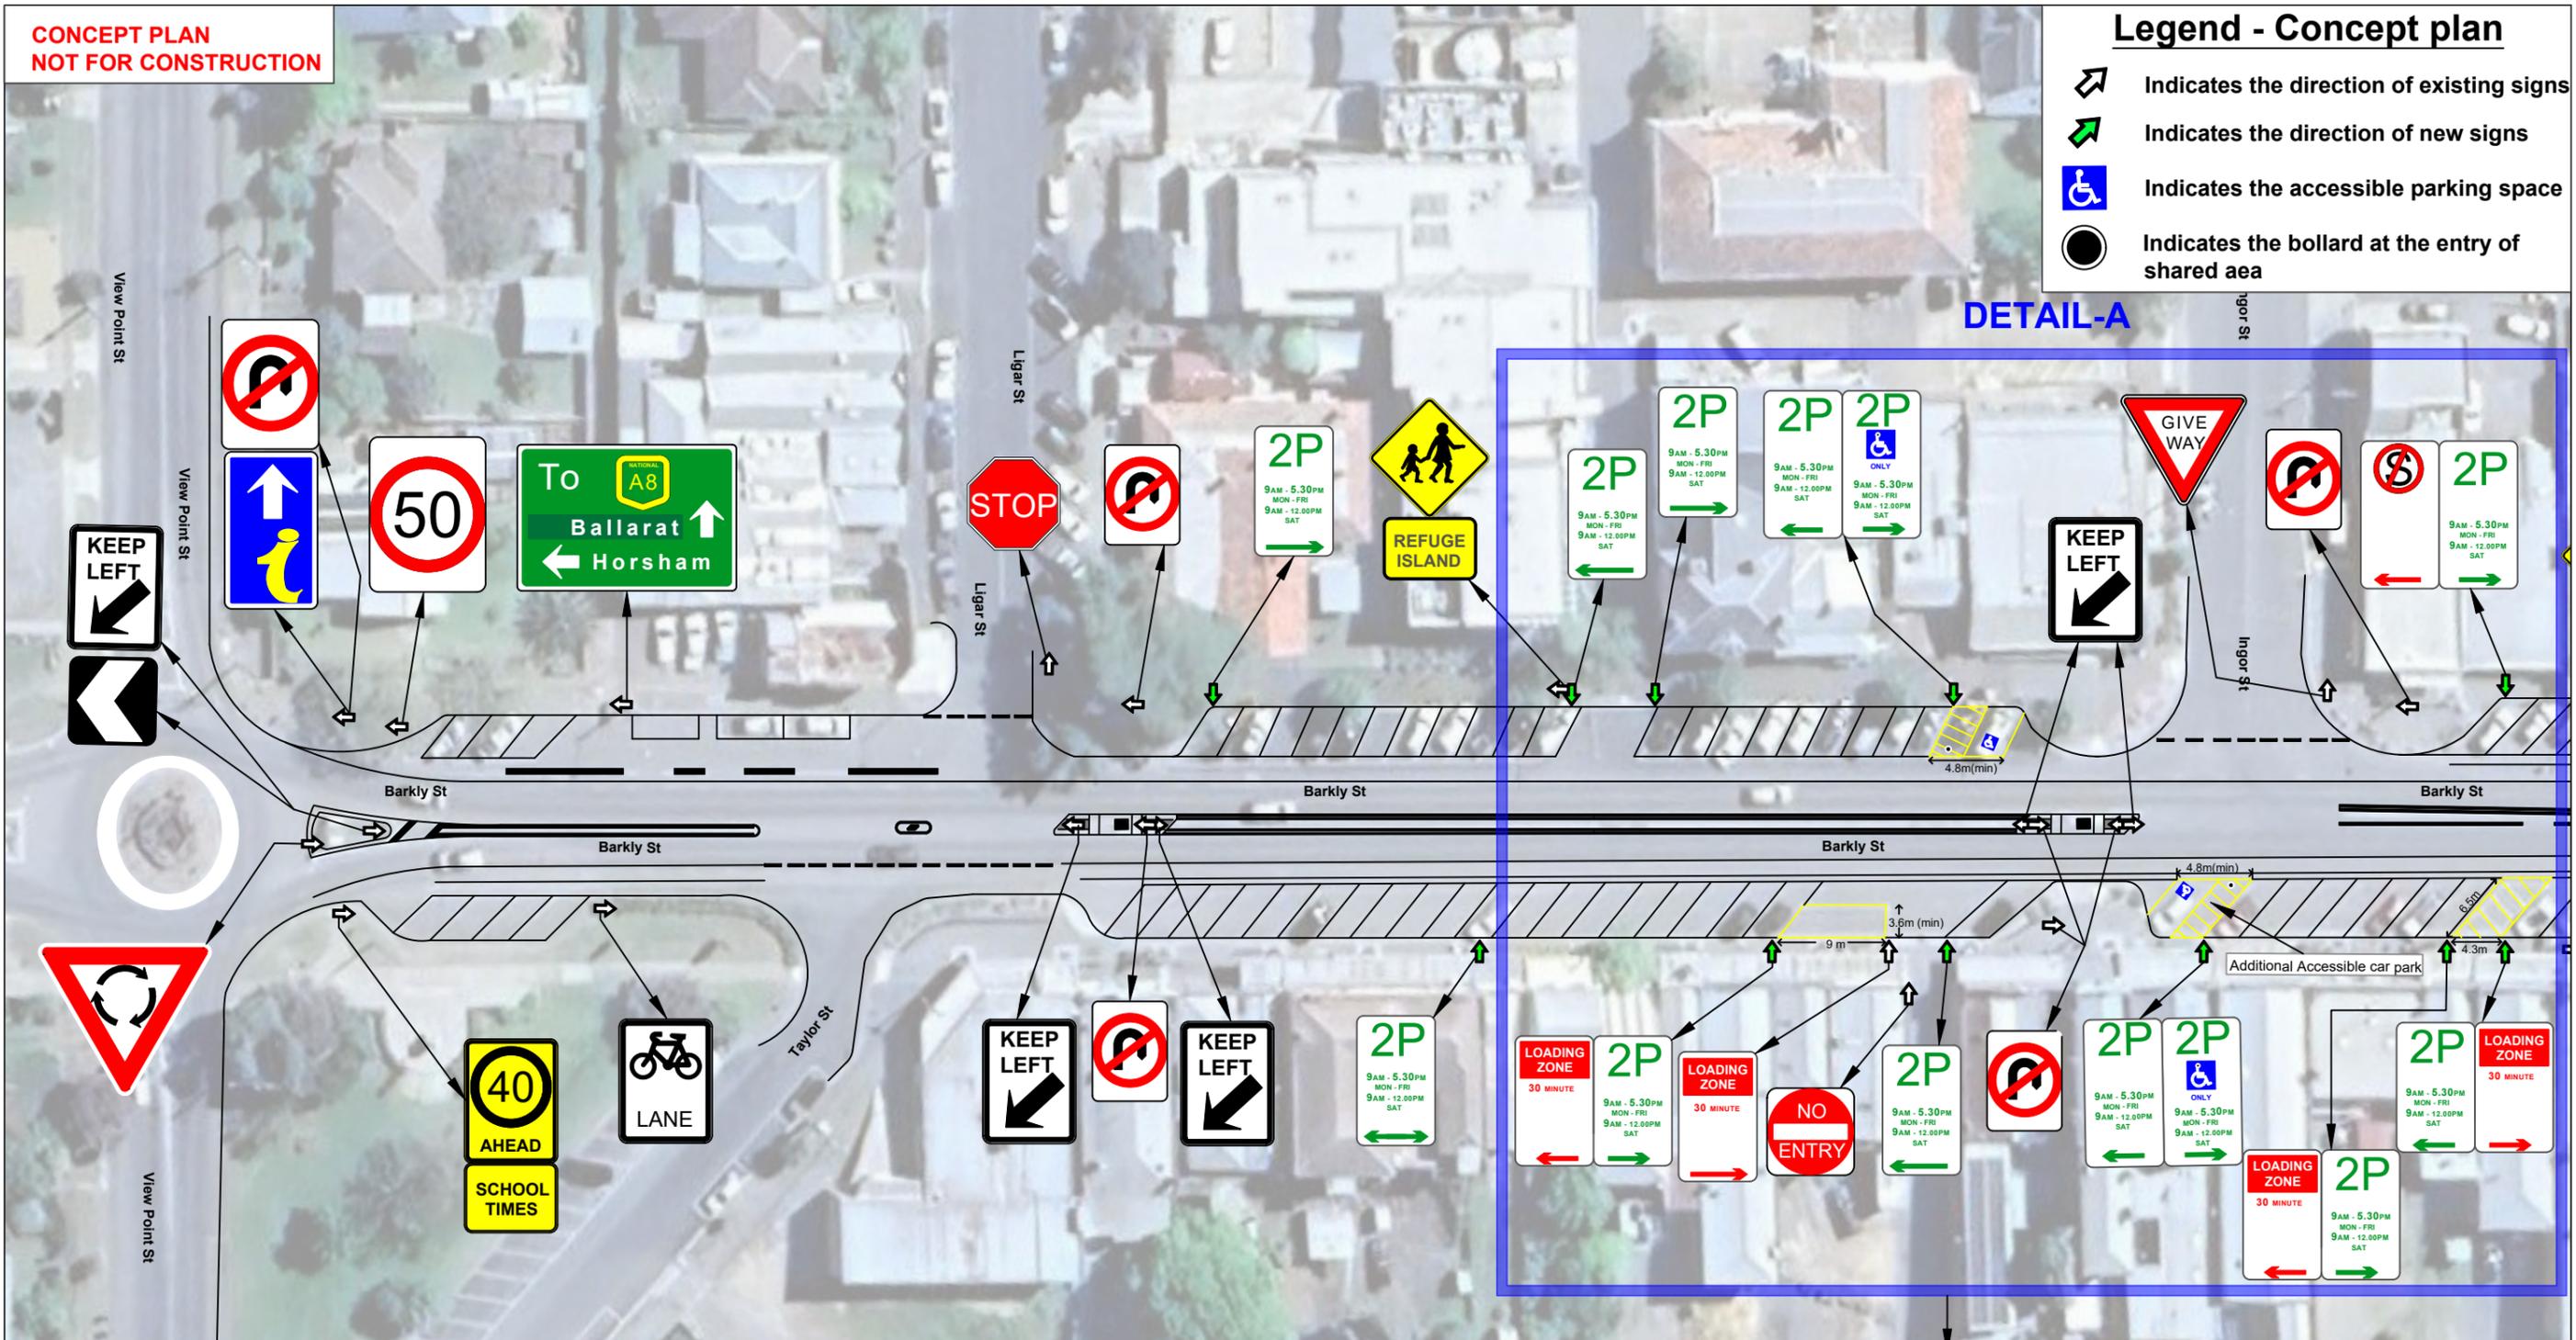

DETAIL-A

Refer Page 5 for Detailed View A

Info on parking bay:

- * Total no: of car parks - 204
- * Total no: of accessible parking bays - 11
- * Total no: of motorcycle parking bays - 2
- * Total no: of loading bays - 10
- * Total no: of taxi bays - 1
- * Parking bay for vehicles exceeding 6 metre -2

NOTES:

- * All the metered parkings signs are removed and updated
- * Loading bays are modified to meet the minimum standard width (3.6m) plus the length/width required for loading off the goods (which is indicated by X m)
- * All accessible car parks are provided with shared area & bollards
- * Dimensions of the parking bays shown are approximate

E					Scale:  NORTH	© COPYRIGHT THE INFORMATION CONTAINED ON THIS DRAWING IS THE INTELLECTUAL PROPERTY OF ARARAT RURAL CITY COUNCIL. COPYING OR USING THIS DRAWING IN WHOLE OR IN PART WITHOUT THE EXPRESS WRITTEN PERMISSION OF ARARAT RURAL CITY COUNCIL INFRINGES COPYRIGHT.		MUNICIPAL OFFICES CNR VINCENT & HIGH ST ARARAT, 3377 POSTAL ADDRESS POST OFFICE BOX 246 ARARAT, VICTORIA 3377 T: 03 5355 0200 F: 03 5355 0279	Name	Date	Project	Drawing Title			
D				Drawn					SH	12/02/2025	Barkly Street - Part 1	Barkly Street CBD - 2D Layout			
C				Approved					##	#####	Connecting Queen St Roundabout - Vincent St Roundabout	Modified Parking Layout - Signage & Pavement Markings			
B				File Location					C:\Users\Ashik\OneDrive - Ararat Rural City Council\Design & Projects - 1-9 Temporary folder\Ashik working folder\Barkly St Parking\Barkly Street - Modified Plan		Address				
A									Barkly Street		Ararat VIC 3377	Drawing Status	Project No.	Drawing No.	Sheet No.
REV	Description	Date	Drawn	Approved				CONCEPT	L####	A2025-29	1 OF 10	*			

**CONCEPT PLAN
NOT FOR CONSTRUCTION**


Legend - Concept plan

-  Indicates the direction of existing signs
-  Indicates the direction of new signs
-  Indicates the accessible parking space
-  Indicates the bollard at the entry of shared area

DETAIL-A

DETAIL-C

DETAIL-B

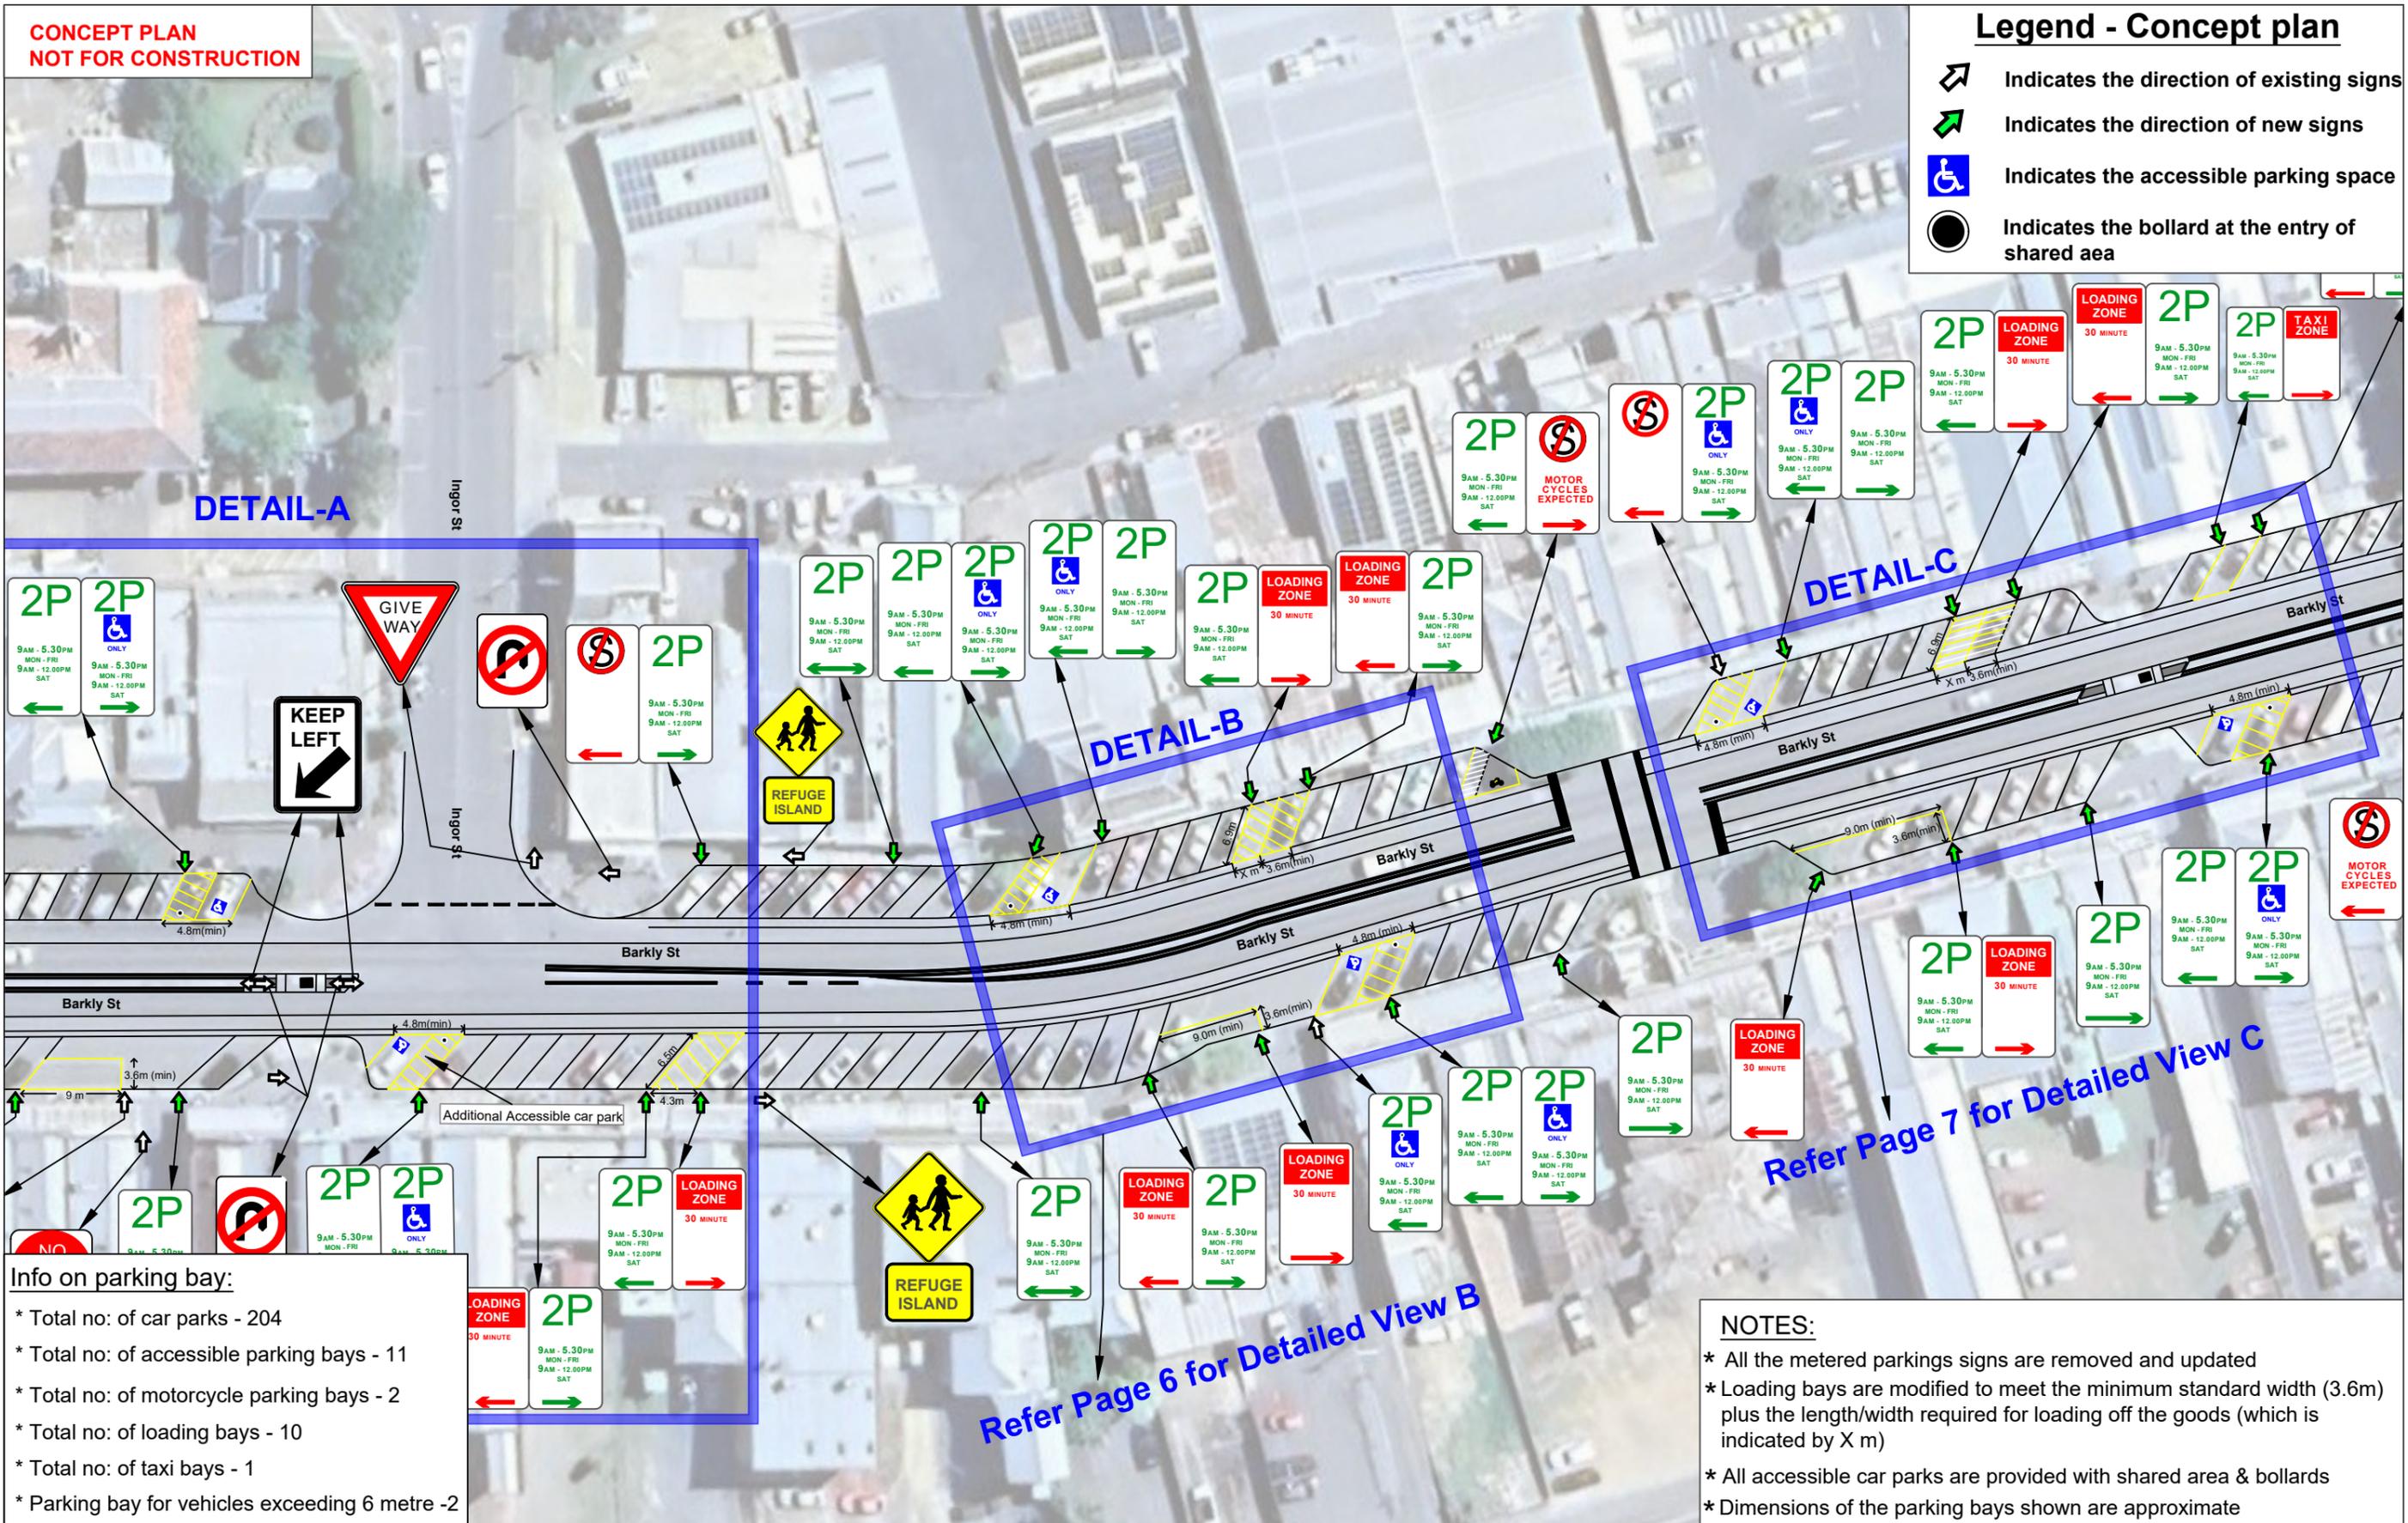

Info on parking bay:

- * Total no: of car parks - 204
- * Total no: of accessible parking bays - 11
- * Total no: of motorcycle parking bays - 2
- * Total no: of loading bays - 10
- * Total no: of taxi bays - 1
- * Parking bay for vehicles exceeding 6 metre -2

Refer Page 7 for Detailed View C

Refer Page 6 for Detailed View B

NOTES:


- * All the metered parkings signs are removed and updated
- * Loading bays are modified to meet the minimum standard width (3.6m) plus the length/width required for loading off the goods (which is indicated by X m)
- * All accessible car parks are provided with shared area & bollards
- * Dimensions of the parking bays shown are approximate

E					Scale:	 <p>NORTH</p>	<p>© COPYRIGHT THE INFORMATION CONTAINED ON THIS DRAWING IS THE INTELLECTUAL PROPERTY OF ARARAT RURAL CITY COUNCIL. COPYING OR USING THIS DRAWING IN WHOLE OR IN PART WITHOUT THE EXPRESS WRITTEN PERMISSION OF ARARAT RURAL CITY COUNCIL INFRINGES COPYRIGHT.</p>	 <p>Ararat Rural City</p>	<p>MUNICIPAL OFFICES CNR VINCENT & HIGH ST ARARAT, 3377</p> <p>POSTAL ADDRESS POST OFFICE BOX 246 ARARAT, VICTORIA 3377</p> <p>T: 03 5355 0200 F: 03 5355 0279</p>	Name	Date	Project	Drawing Title			
D				Drawn	SH					12/02/2026	Barkly Street - Part 1	Barkly Street CBD - 2D Layout				
C				Approved	##					###/###/####	Connecting Queen St Roundabout - Vincent St Roundabout	Modified Parking Layout - Signage & Pavement Markings				
B				File Location	C:\Users\AshikBeegum\OneDrive - Ararat Rural City Council\Design & Projects - 1-9 Temporary folder\Ashik working folder\Barkly St Parking\Barkly Street - Modified Plan					Address						
A				Barkly Street Ararat VIC 3377						Drawing Status	Project No.	Drawing No.	Sheet No.	REV		
REV	Description	Date	Drawn	Approved				CONCEPT	L####	A2025-29	2 OF 10	*				

**CONCEPT PLAN
NOT FOR CONSTRUCTION**

Legend - Concept plan

-  Indicates the direction of existing signs
-  Indicates the direction of new signs
-  Indicates the accessible parking space
-  Indicates the bollard at the entry of shared area

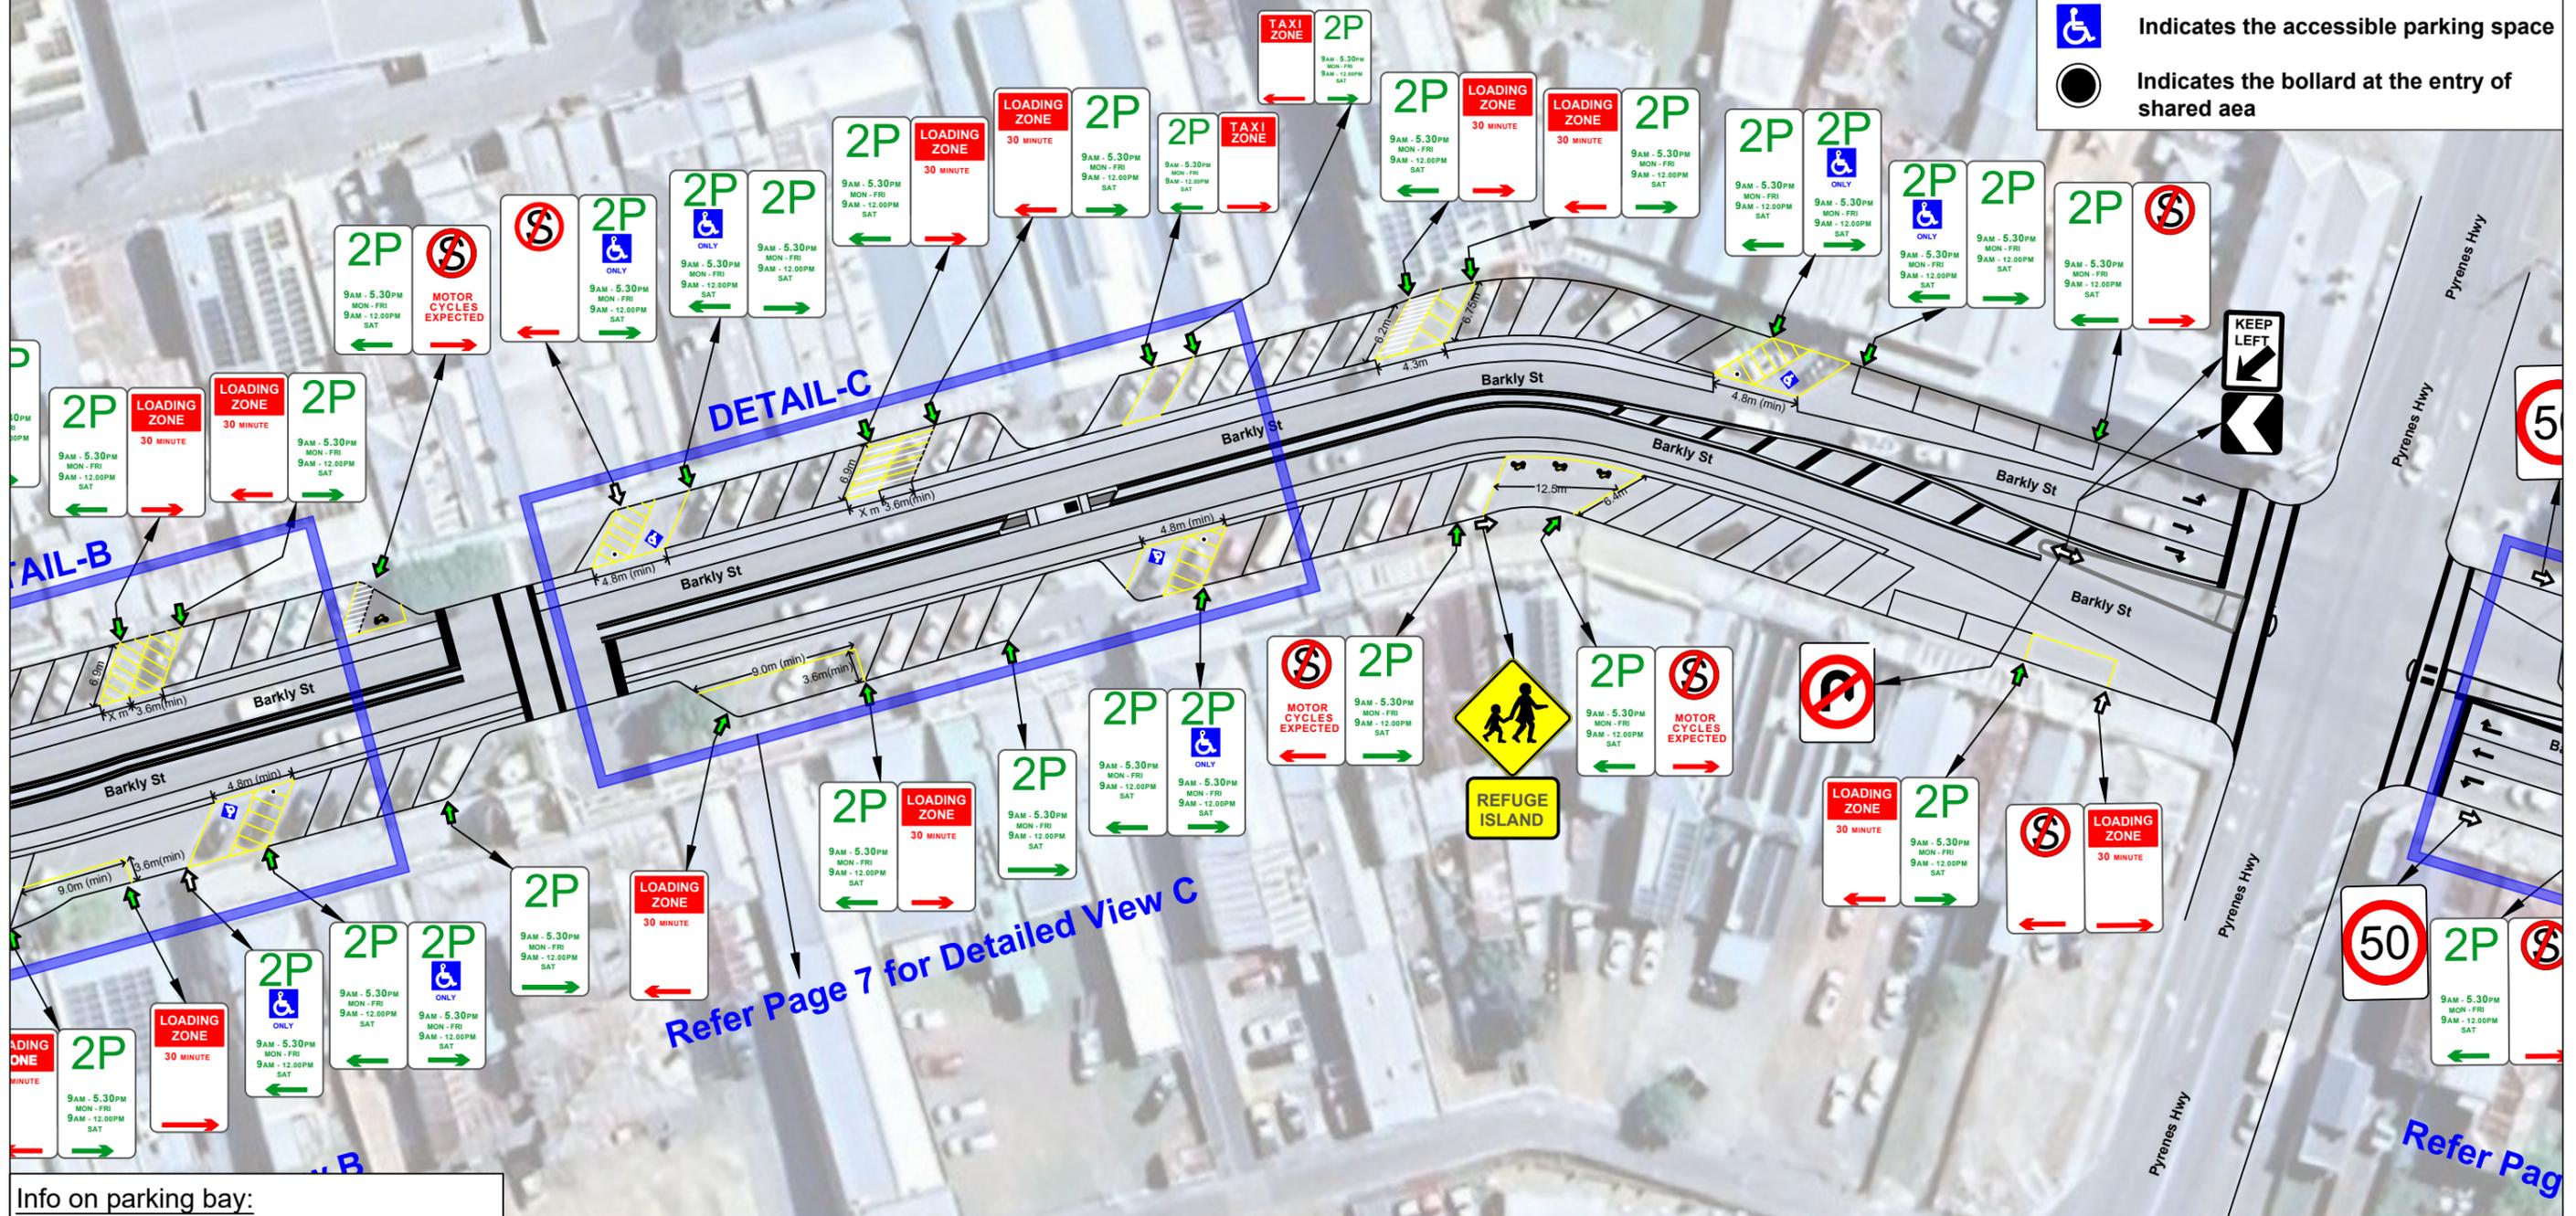

Refer Page 7 for Detailed View C

Refer Page 8

Info on parking bay:

- * Total no: of car parks - 204
- * Total no: of accessible parking bays - 11
- * Total no: of motorcycle parking bays - 2
- * Total no: of loading bays - 10
- * Total no: of taxi bays - 1
- * Parking bay for vehicles exceeding 6 metre -2

NOTES:


- * All the metered parkings signs are removed and updated
- * Loading bays are modified to meet the minimum standard width (3.6m) plus the length/width required for loading off the goods (which is indicated by X m)
- * All accessible car parks are provided with shared area & bollards
- * Dimensions of the parking bays shown are approximate

E					Scale:	 <p>NORTH</p>	<p>© COPYRIGHT THE INFORMATION CONTAINED ON THIS DRAWING IS THE INTELLECTUAL PROPERTY OF ARARAT RURAL CITY COUNCIL. COPYING OR USING THIS DRAWING IN WHOLE OR IN PART WITHOUT THE EXPRESS WRITTEN PERMISSION OF ARARAT RURAL CITY COUNCIL INFRINGES COPYRIGHT.</p>	 <p>Ararat Rural City</p>	<p>MUNICIPAL OFFICES CNR VINCENT & HIGH ST ARARAT, 3377</p> <p>POSTAL ADDRESS POST OFFICE BOX 246 ARARAT, VICTORIA 3377</p> <p>T: 03 5355 0200 F: 03 5355 0279</p>	Name	Date	Project	Drawing Title			
D				Drawn	SH					12/02/2026	Barkly Street - Part 1	Barkly Street CBD - 2D Layout				
C				Approved	##					###/###/####	Connecting Queen St Roundabout - Vincent St Roundabout	Modified Parking Layout - Signage & Pavement Markings				
B				File Location	C:\Users\AshikBeegum\OneDrive - Ararat Rural City Council\Design & Projects - 1-9 Temporary folder\Ashik working folder\Barkly St Parking\Barkly Street - Modified Plan					Address						
A					Barkly Street Ararat VIC 3377					Drawing Status	Project No.	Drawing No.	Sheet No.	REV		
REV	Description	Date	Drawn	Approved			CONCEPT	L#####	A2025-29	3 OF 10	*					

**CONCEPT PLAN
NOT FOR CONSTRUCTION**

Legend - Concept plan

-  Indicates the direction of existing signs
-  Indicates the direction of new signs
-  Indicates the accessible parking space
-  Indicates the bollard at the entry of shared area

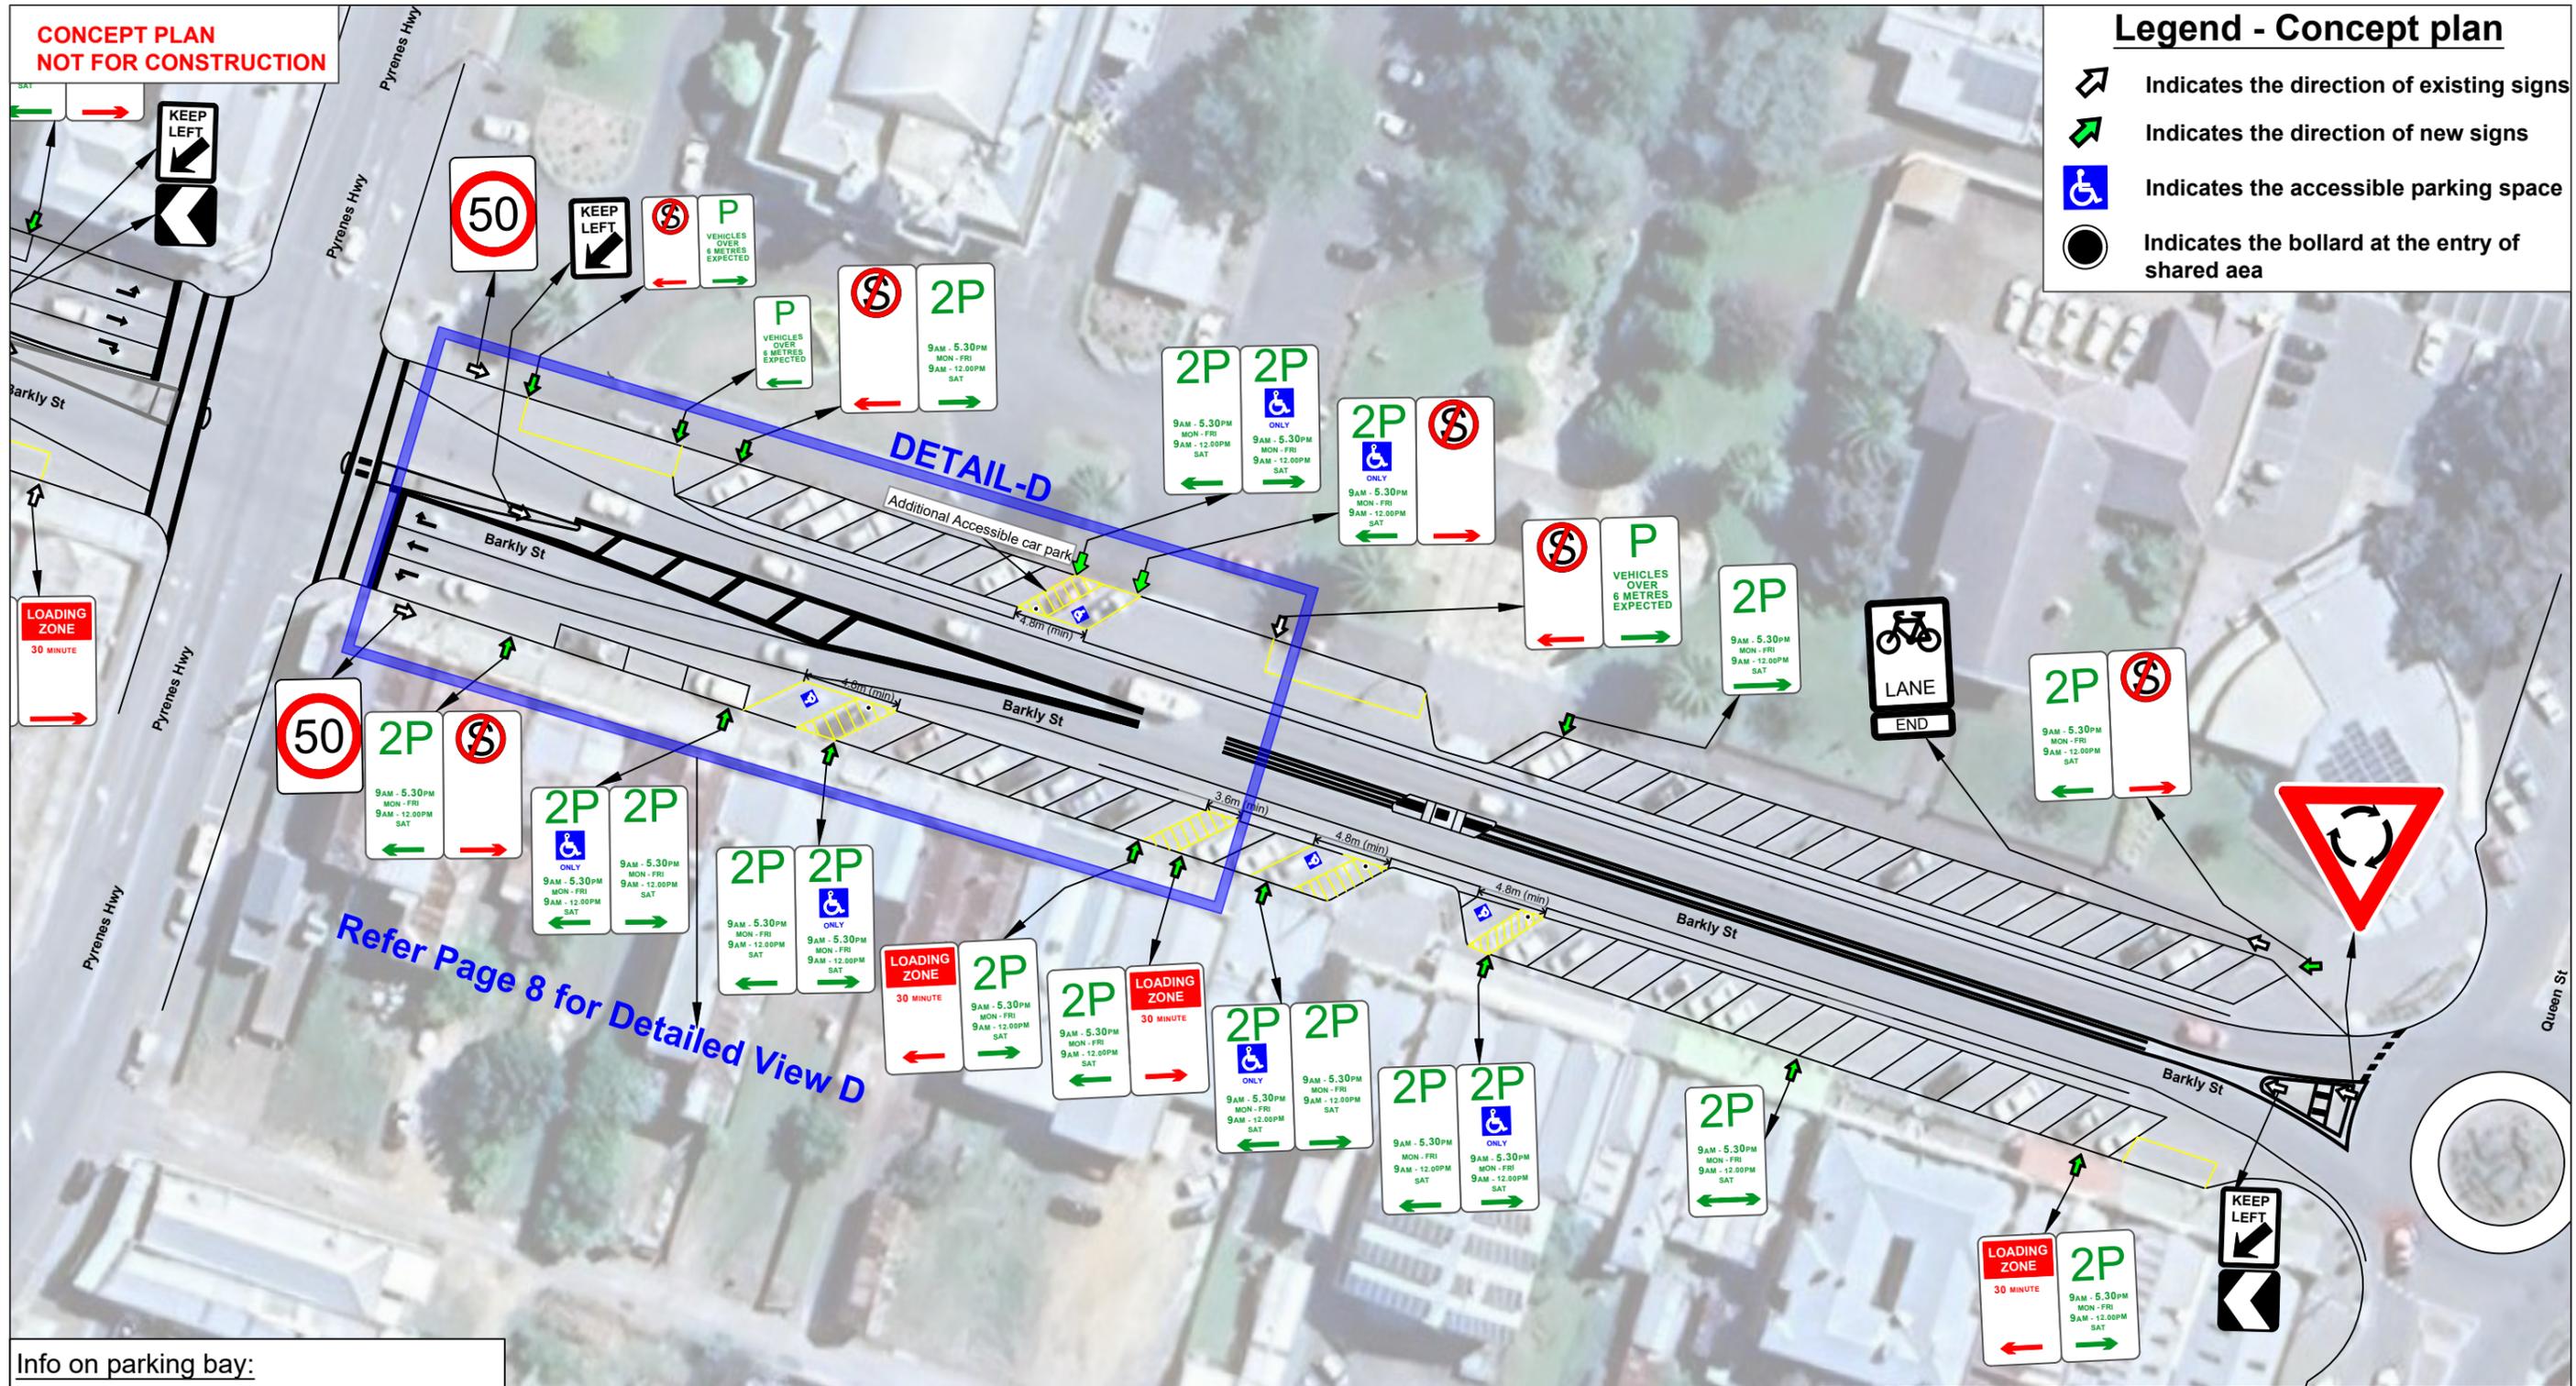

Refer Page 8 for Detailed View D

Info on parking bay:

- * Total no: of car parks - 204
- * Total no: of accessible parking bays - 11
- * Total no: of motorcycle parking bays - 2
- * Total no: of loading bays - 10
- * Total no: of taxi bays - 1
- * Parking bay for vehicles exceeding 6 metre -2

NOTES:

- * All the metered parkings signs are removed and updated
- * Loading bays are modified to meet the minimum standard width (3.6m) plus the length/width required for loading off the goods (which is indicated by X m)
- * All accessible car parks are provided with shared area & bollards
- * Dimensions of the parking bays shown are approximate

E				
D				
C				
B				
A				
REV	Description	Date	Drawn	Approved

Scale:

 NORTH

© COPYRIGHT THE INFORMATION CONTAINED ON THIS DRAWING IS THE INTELLECTUAL PROPERTY OF ARARAT RURAL CITY COUNCIL. COPYING OR USING THIS DRAWING IN WHOLE OR IN PART WITHOUT THE EXPRESS WRITTEN PERMISSION OF ARARAT RURAL CITY COUNCIL INFRINGES COPYRIGHT.

 Ararat Rural City

MUNICIPAL OFFICES
 CNR VINCENT & HIGH ST
 ARARAT, 3377


POSTAL ADDRESS
 POST OFFICE BOX 246
 ARARAT, VICTORIA 3377

T: 03 5355 0200
 F: 03 5355 0279

Name	Date	Project
Drawn SH	12/02/2026	Barkly Street - Part 1
Approved ##	#####	Connecting Queen St Roundabout - Vincent St Roundabout
File Location	Address	
C:\Users\AshikBeegum\OneDrive - Ararat Rural City Council\Design & Projects - 1-9 Temporary folder\Ashik working folder\Barkly St Parking\Barkly Street - Modified Plan	Barkly Street Ararat VIC 3377	

Drawing Title				
Barkly Street CBD - 2D Layout				
Modified Parking Layout - Signage & Pavement Markings				
Drawing Status	Project No.	Drawing No.	Sheet No.	REV
CONCEPT	L#####	A2025-29	4 OF 10	*

CONCEPT PLAN
NOT FOR CONSTRUCTION

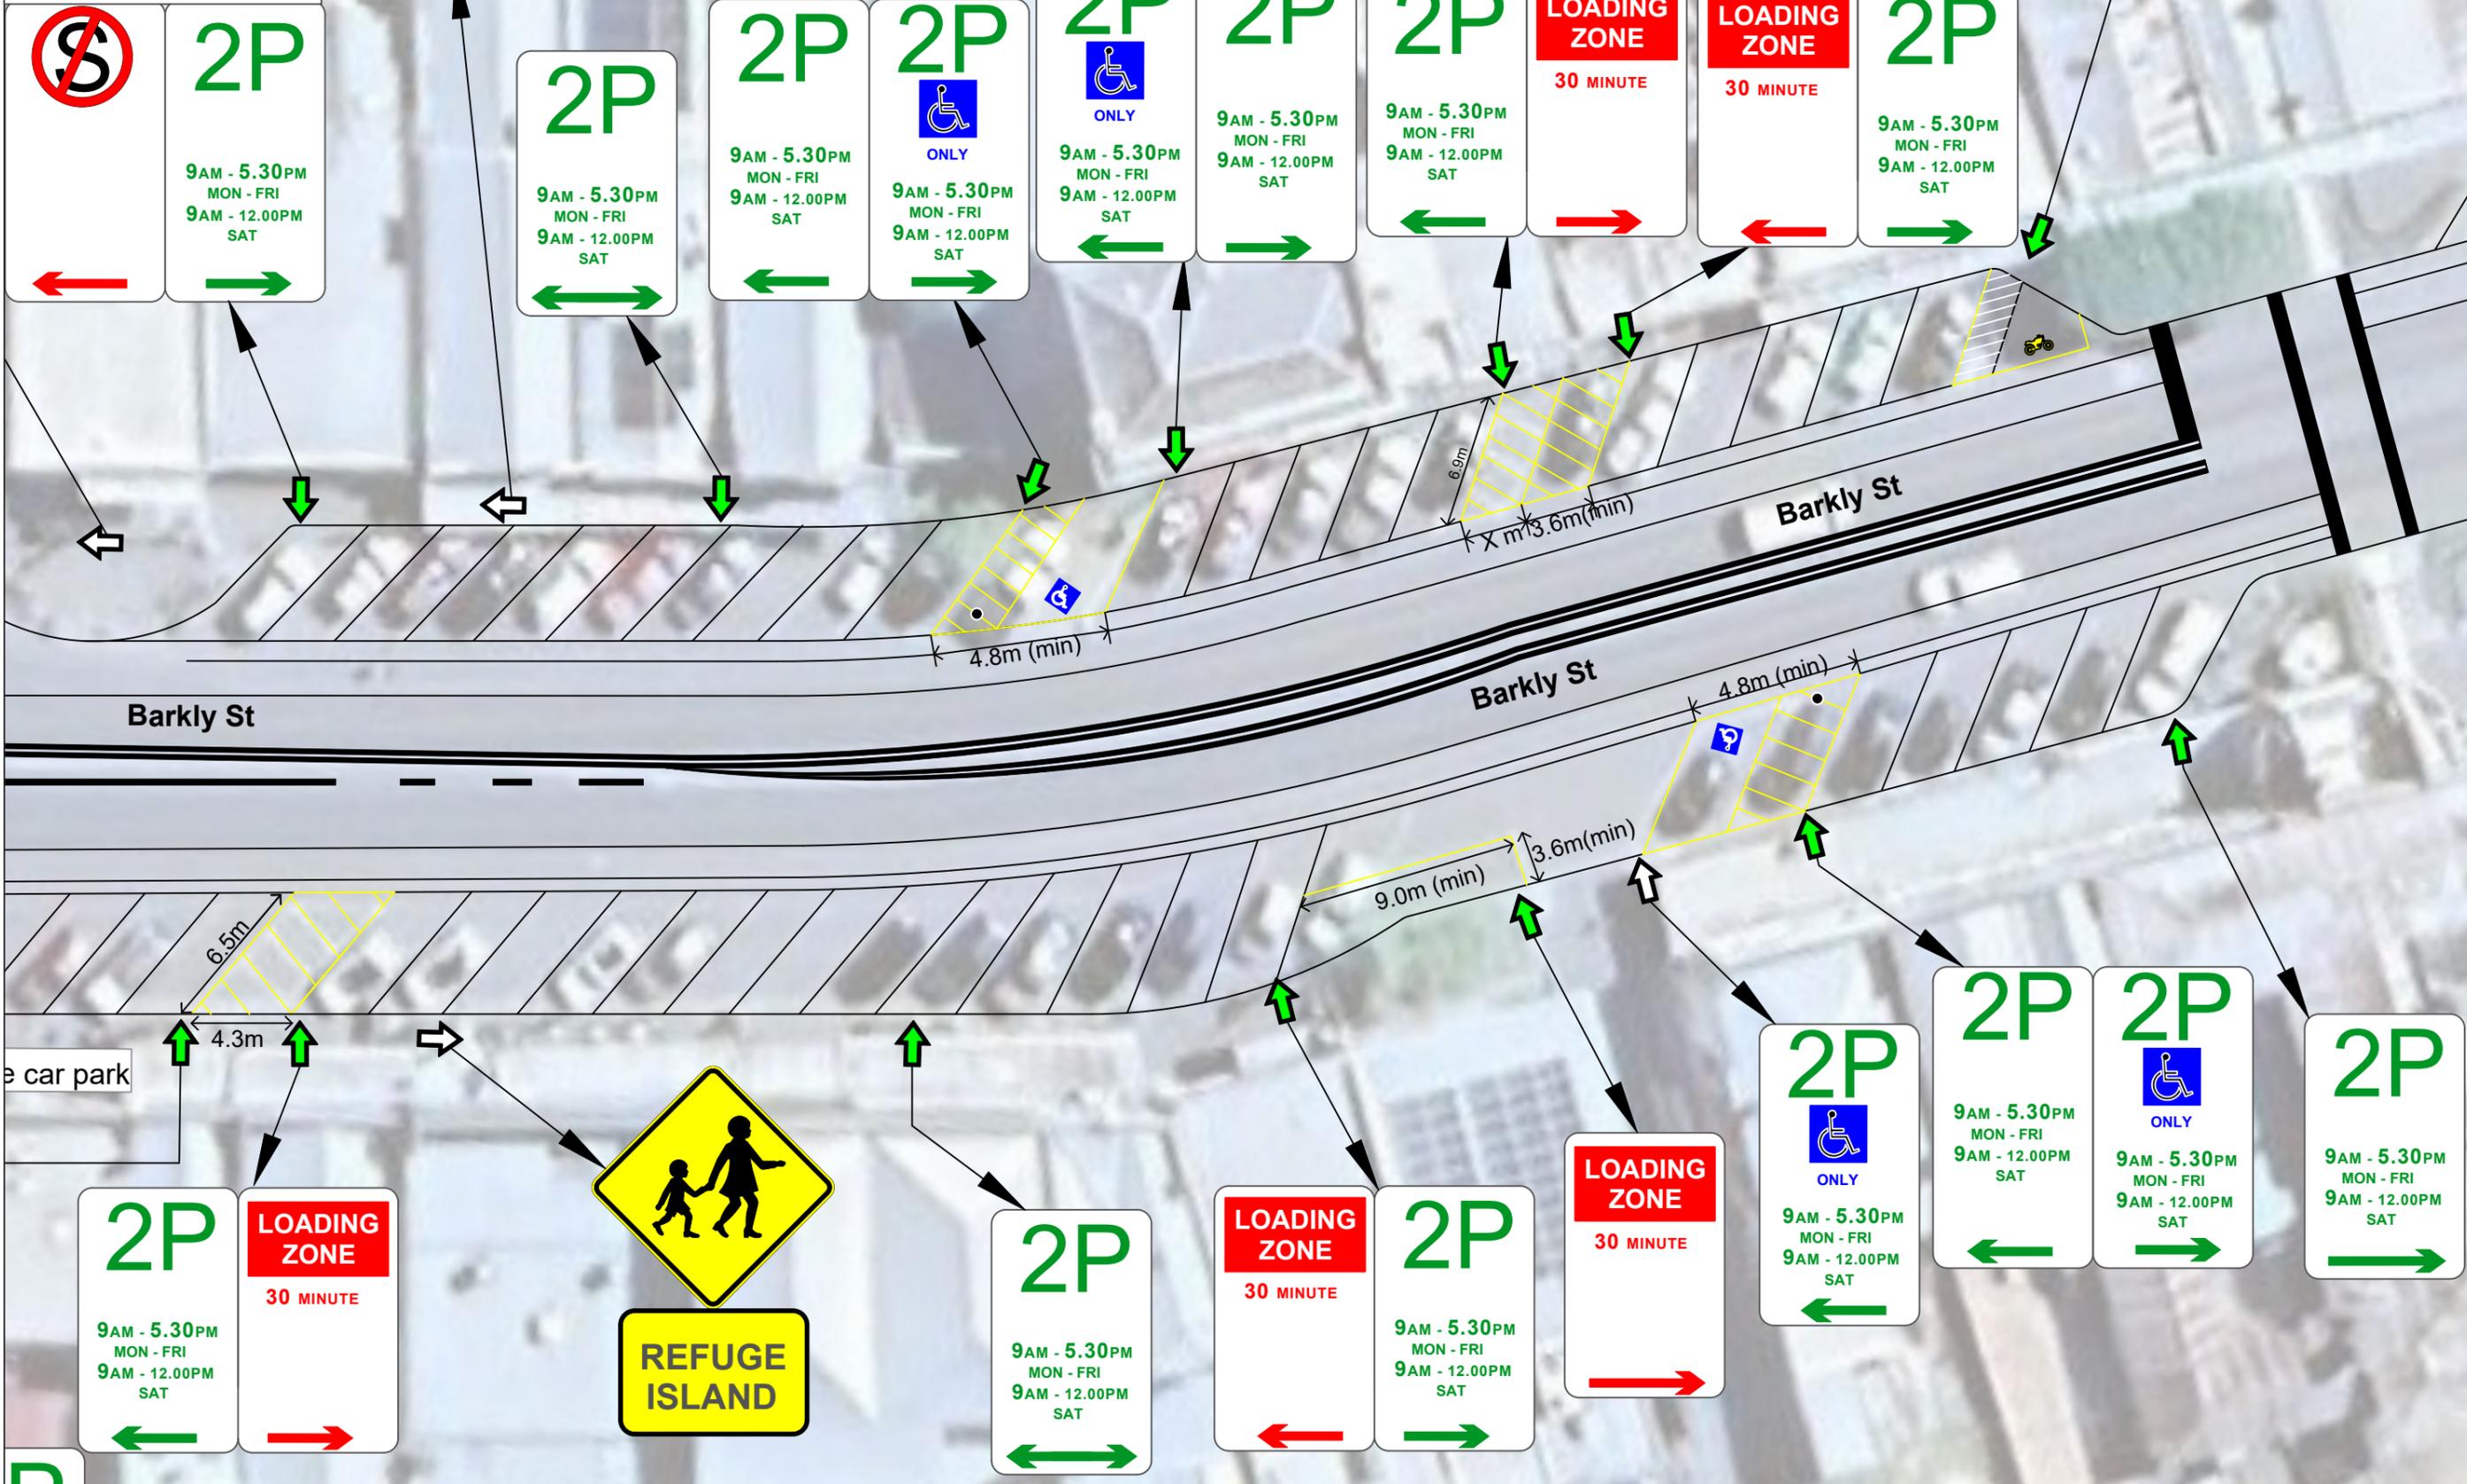

E				
D				
C				
B				
A				
REV	Description	Date	Drawn	Approved

Scale:



NORTH

© COPYRIGHT THE INFORMATION CONTAINED ON THIS DRAWING IS THE INTELLECTUAL PROPERTY OF ARARAT RURAL CITY COUNCIL. COPYING OR USING THIS DRAWING IN WHOLE OR IN PART WITHOUT THE EXPRESS WRITTEN PERMISSION OF ARARAT RURAL CITY COUNCIL INFRINGES COPYRIGHT.



Ararat Rural City

MUNICIPAL OFFICES
CNR VINCENT & HIGH ST
ARARAT, 3377


POSTAL ADDRESS
POST OFFICE BOX 246
ARARAT, VICTORIA 3377

T: 03 5355 0200
F: 03 5355 0279

Name	Date	Project
Drawn SH	12/02/2026	Barkly Street - Part 1
Approved ##	#####	Connecting Queen St Roundabout - Vincent St Roundabout
File Location	Address	
C:\Users\AshikBeegum\OneDrive - Ararat Rural City Council\Design & Projects - 1-9 Temporary folder\Ashik working folder\Barkly St Parking\Barkly Street - Modified Plan	Barkly Street Ararat VIC 3377	

Drawing Title				
Barkly Street CBD- 2D Layout				
Detailed View B				
Drawing Status	Project No.	Drawing No.	Sheet No.	REV
CONCEPT	L####	A2025-29	6 OF 10	*

CONCEPT PLAN
NOT FOR CONSTRUCTION

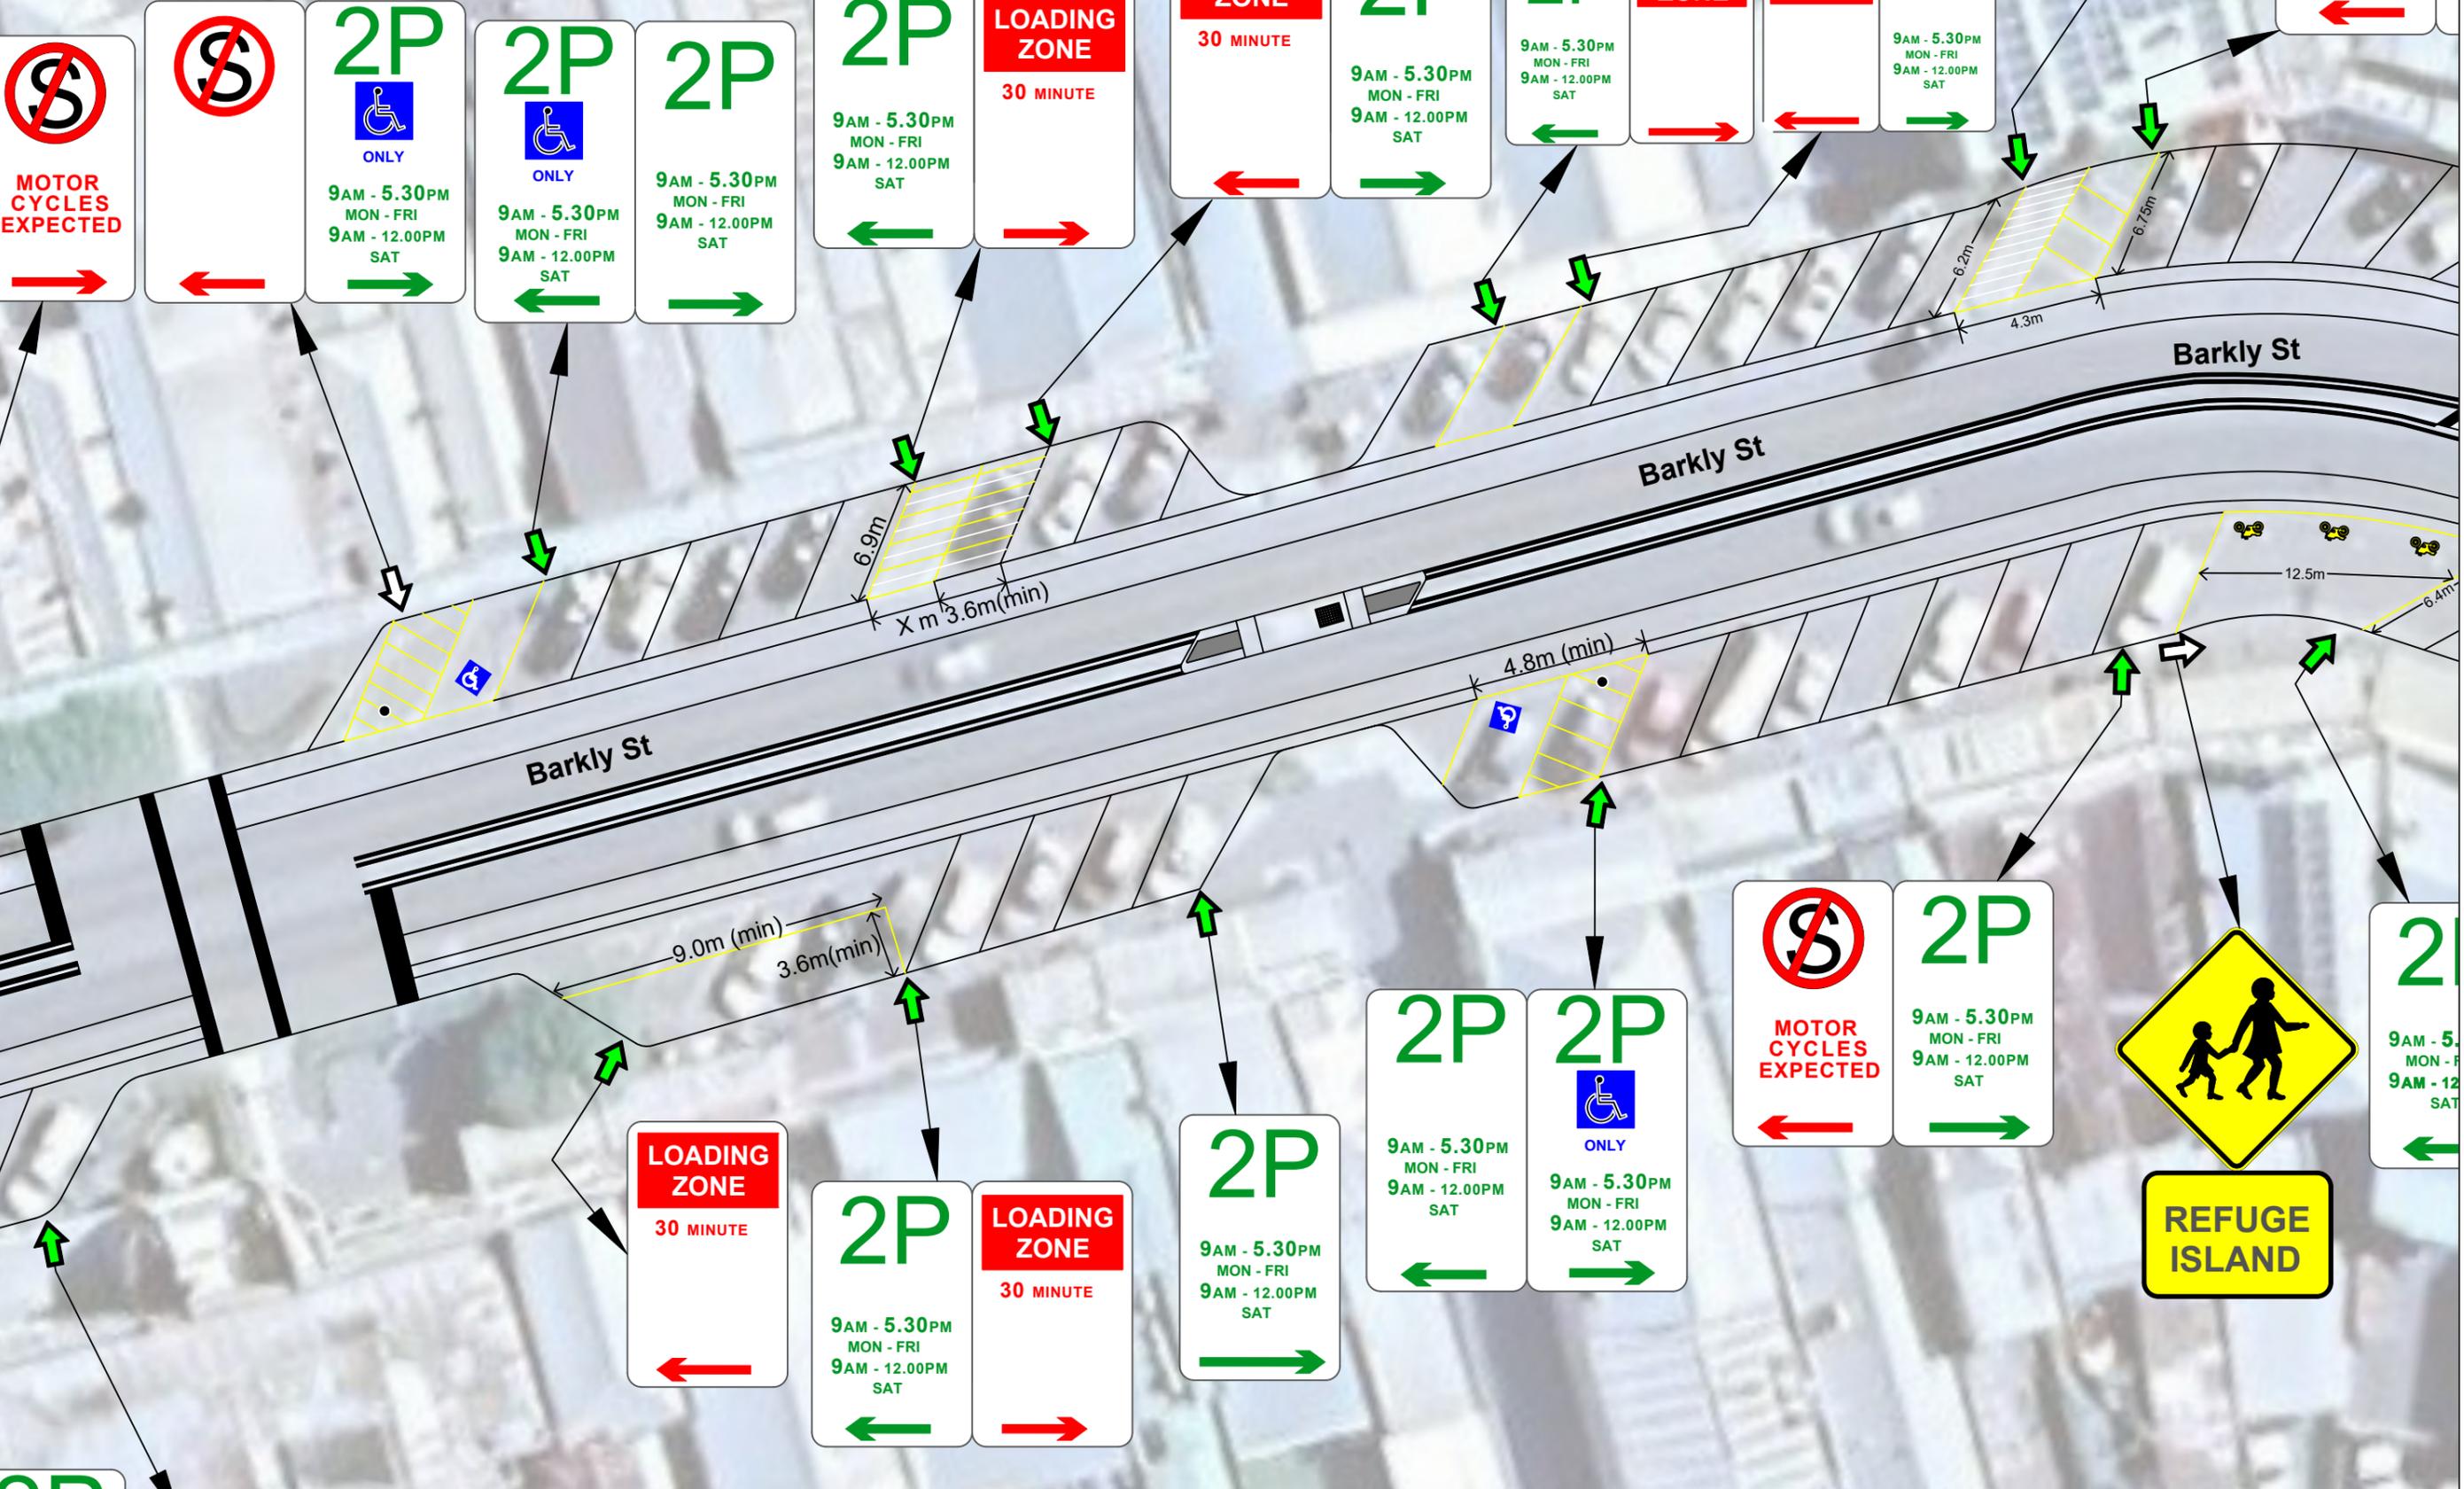

E				
D				
C				
B				
A				
REV	Description	Date	Drawn	Approved




Scale:
© COPYRIGHT THE INFORMATION CONTAINED ON THIS DRAWING IS THE INTELLECTUAL PROPERTY OF ARARAT RURAL CITY COUNCIL. COPYING OR USING THIS DRAWING IN WHOLE OR IN PART WITHOUT THE EXPRESS WRITTEN PERMISSION OF ARARAT RURAL CITY COUNCIL INFRINGES COPYRIGHT.

Ararat Rural City
MUNICIPAL OFFICES
CNR VINCENT & HIGH ST
ARARAT, 3377
POSTAL ADDRESS
POST OFFICE BOX 246
ARARAT, VICTORIA 3377
T: 03 5355 0200
F: 03 5355 0279

Name	Date	Project
Drawn SH	12/02/2026	Barkly Street - Part 1
Approved ##	#####	Connecting Queen St Roundabout - Vincent St Roundabout
File Location	Address	
C:\Users\AshikBeegum\OneDrive - Ararat Rural City Council\Design & Projects - 1-9 Temporary folder\Ashik working folder\Barkly St Parking\Barkly Street - Modified Plan	Barkly Street Ararat VIC 3377	

Drawing Title				
Barkly Street CBD- 2D Layout				
Detailed View C				
Drawing Status	Project No.	Drawing No.	Sheet No.	REV
CONCEPT	L####	A2025-29	7 OF 10	*

CONCEPT PLAN
NOT FOR CONSTRUCTION

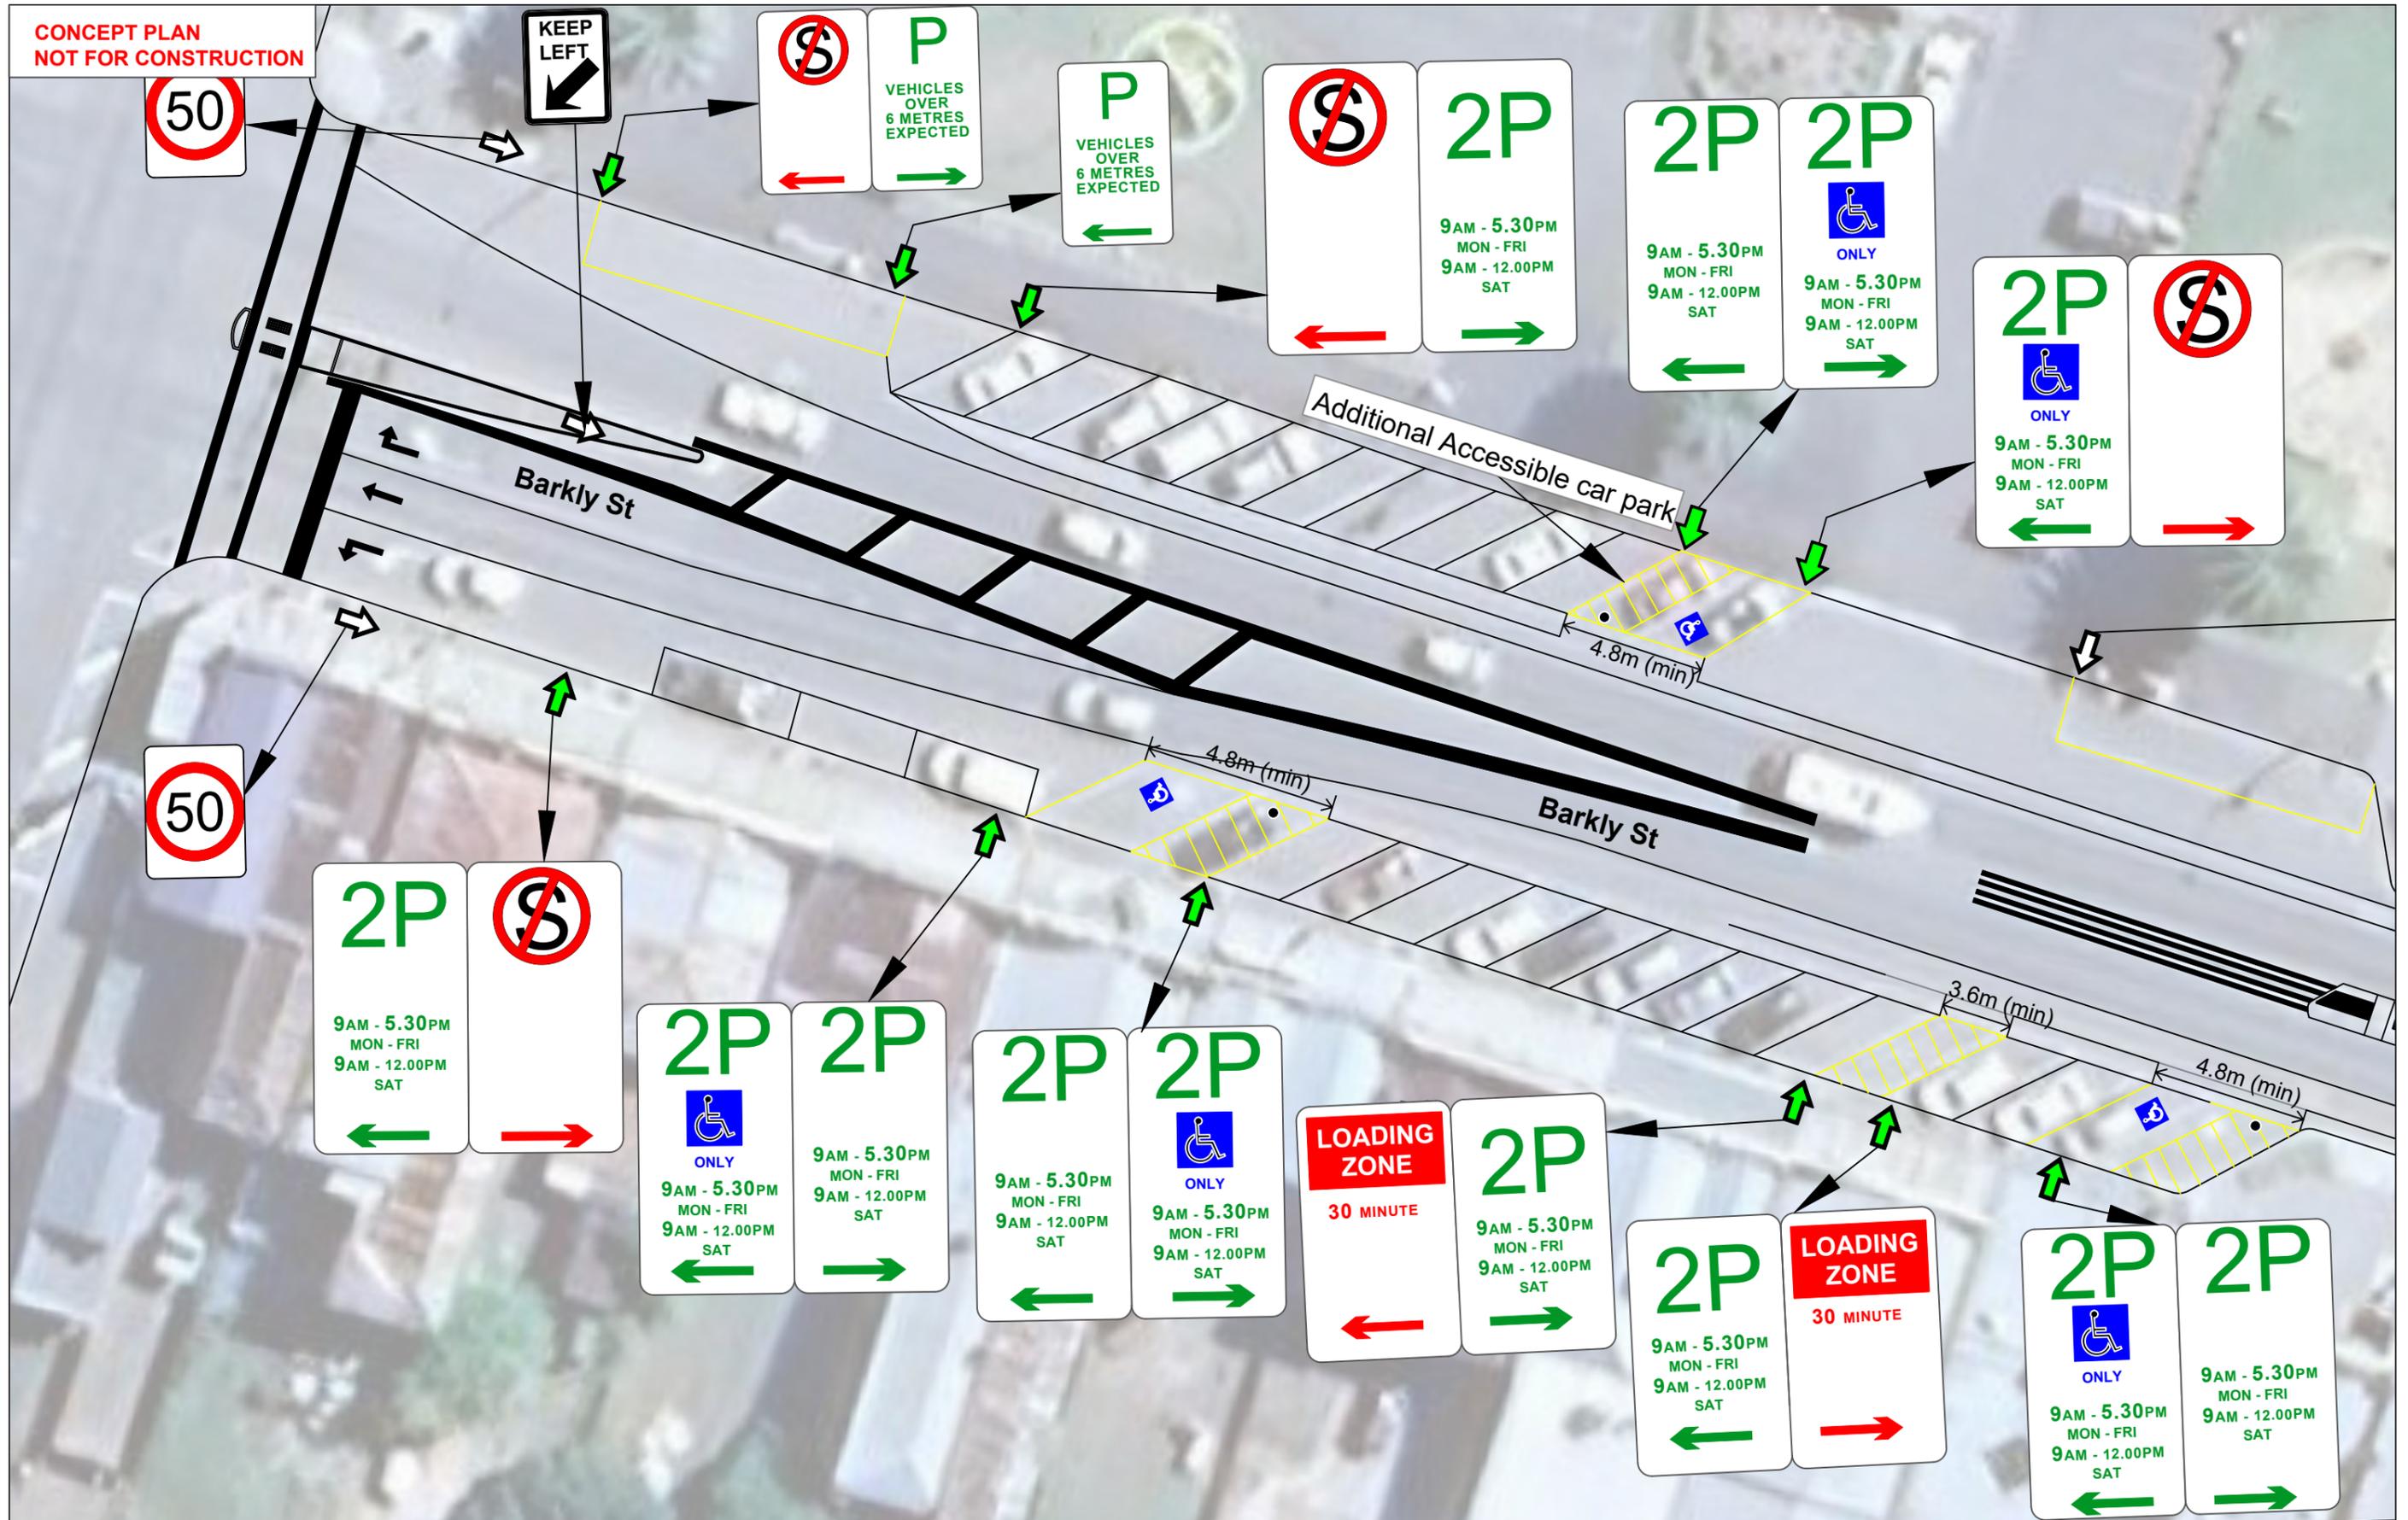

E				
D				
C				
B				
A				
REV	Description	Date	Drawn	Approved

Scale:

 NORTH

© COPYRIGHT THE INFORMATION CONTAINED ON THIS DRAWING IS THE INTELLECTUAL PROPERTY OF ARARAT RURAL CITY COUNCIL. COPYING OR USING THIS DRAWING IN WHOLE OR IN PART WITHOUT THE EXPRESS WRITTEN PERMISSION OF ARARAT RURAL CITY COUNCIL INFRINGES COPYRIGHT.



Ararat Rural City

MUNICIPAL OFFICES
CNR VINCENT & HIGH ST
ARARAT, 3377


POSTAL ADDRESS
POST OFFICE BOX 246
ARARAT, VICTORIA 3377

T: 03 5355 0200
F: 03 5355 0279

Name	Date	Project
Drawn SH	12/02/2026	Barkly Street - Part 1
Approved ##	#####	Connecting Queen St Roundabout - Vincent St Roundabout
File Location	Address	
C:\Users\AshikBeegum\OneDrive - Ararat Rural City Council\Design & Projects - 1-9 Temporary folder\Ashik working folder\Barkly St Parking\Barkly Street - Modified Plan	Barkly Street Ararat VIC 3377	

Drawing Title				
Barkly Street CBD- 2D Layout				
Detailed View D				
Drawing Status	Project No.	Drawing No.	Sheet No.	REV
CONCEPT	L####	A2025-29	8 OF 10	*

SIGN LEGEND

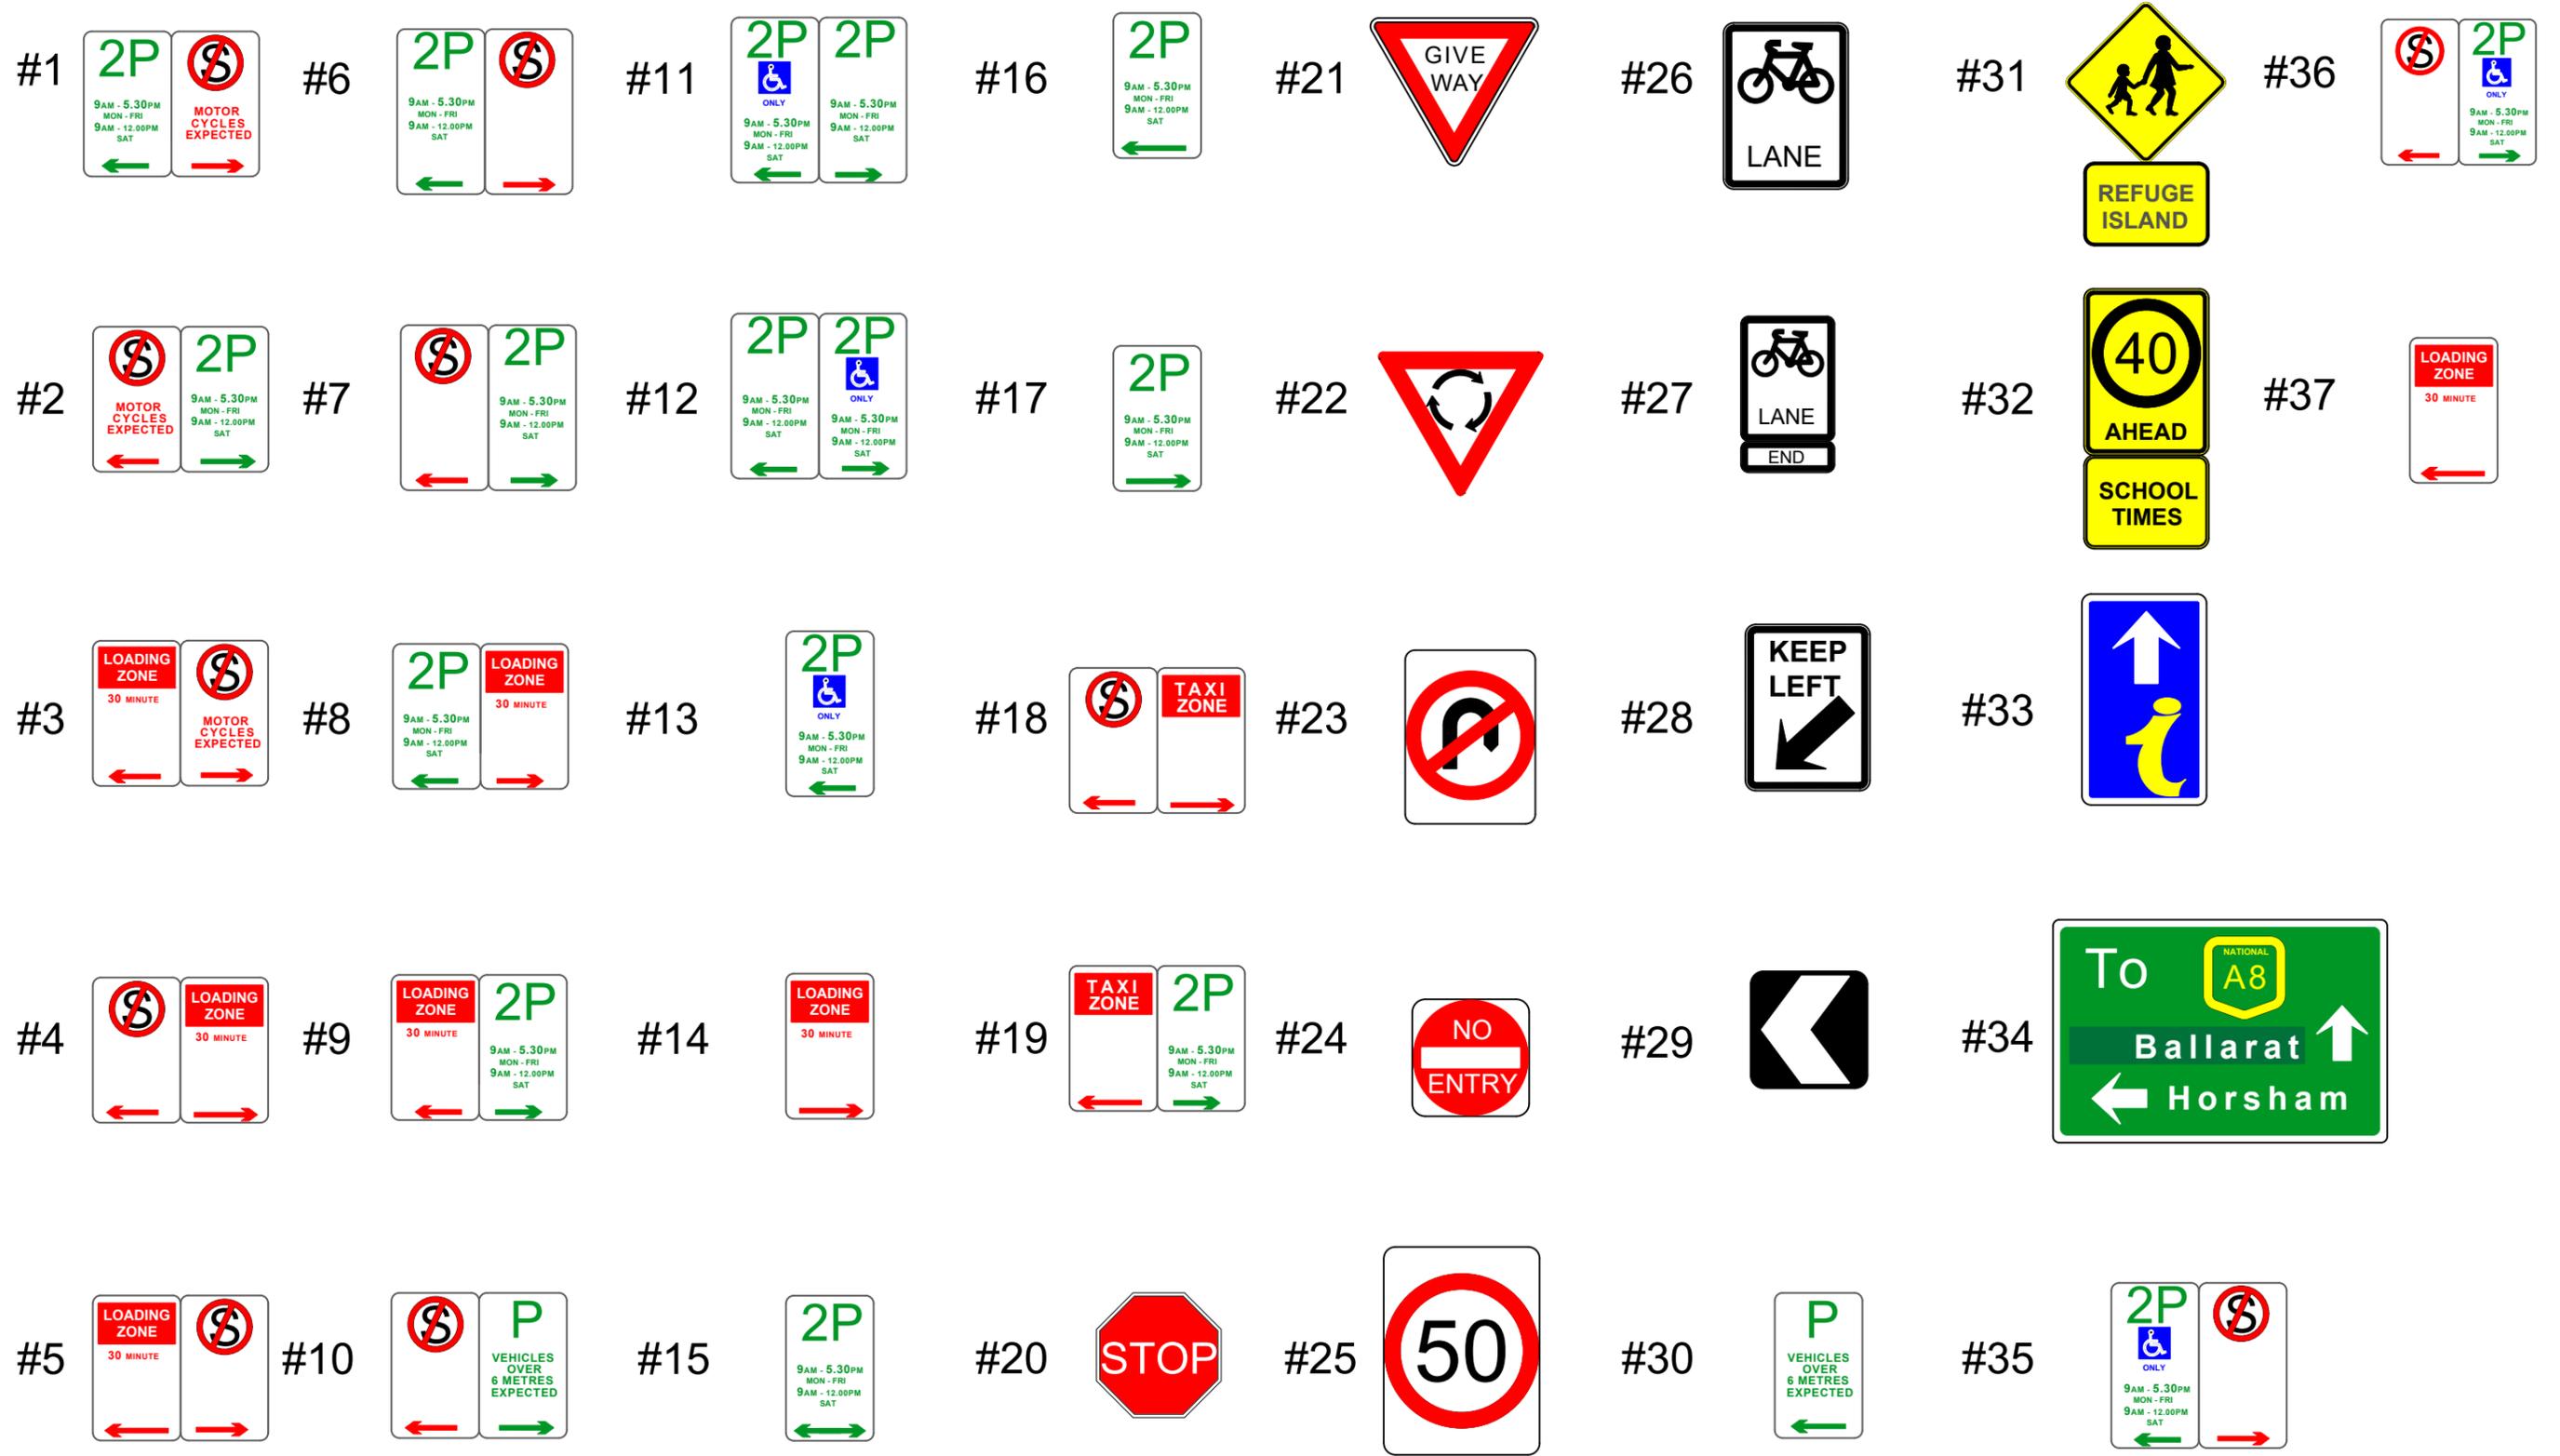

E						Scale: NORTH	© COPYRIGHT THE INFORMATION CONTAINED ON THIS DRAWING IS THE INTELLECTUAL PROPERTY OF ARARAT RURAL CITY COUNCIL. COPYING OR USING THIS DRAWING IN WHOLE OR IN PART WITHOUT THE EXPRESS WRITTEN PERMISSION OF ARARAT RURAL CITY COUNCIL INFRINGES COPYRIGHT.		MUNICIPAL OFFICES CNR VINCENT & HIGH ST ARARAT, 3377 POSTAL ADDRESS POST OFFICE BOX 246 ARARAT, VICTORIA 3377 T: 03 5355 0200 F: 03 5355 0279	Name SH Date 12/02/2026 Approved ## ##### File Location C:\Users\AshikBeegum\OneDrive - Ararat Rural City Council\Design & Projects - 1-9 Temporary folder\Ashik working folder\Barkly St Parking\Barkly Street - Modified Plan	Project Barkly Street - Part 1 Connecting Queens St Roundabout - Vincent St Roundabout Address Barkly Street Ararat VIC 3377	Drawing Title Barkly Street CBD - 2D Layout Sign Legends	Drawing Status CONCEPT	Project No. L####	Drawing No. A2025-29	Sheet No. 9 OF 10	REV *	
REV	Description	Date	Drawn	Approved														

